

ROUTE	SECTION	COUNTY	TOTAL SHEETS	SHEET NUMBER
FAI 290	2006-0131	COOK	15	2

LOCATION 4
Kostner Ave over I-290
SN 016-2066

LOCATION 6
Kedzie Ave over I-290
SN 016-2074

LOCATION 7
Western Ave over I-290
SN 016-2083


LOCATION 3
Ashland Ave over I-290
SN 016-0783

LOCATION 5
Central Park Ave over I-290
SN 016-2072

R 13 E / R 14 E

LOCATION 2
Sacramento Blvd
over I-290
SN 016-0754

LOCATION 1
Ogden Ave over I-290
SN 016-0235

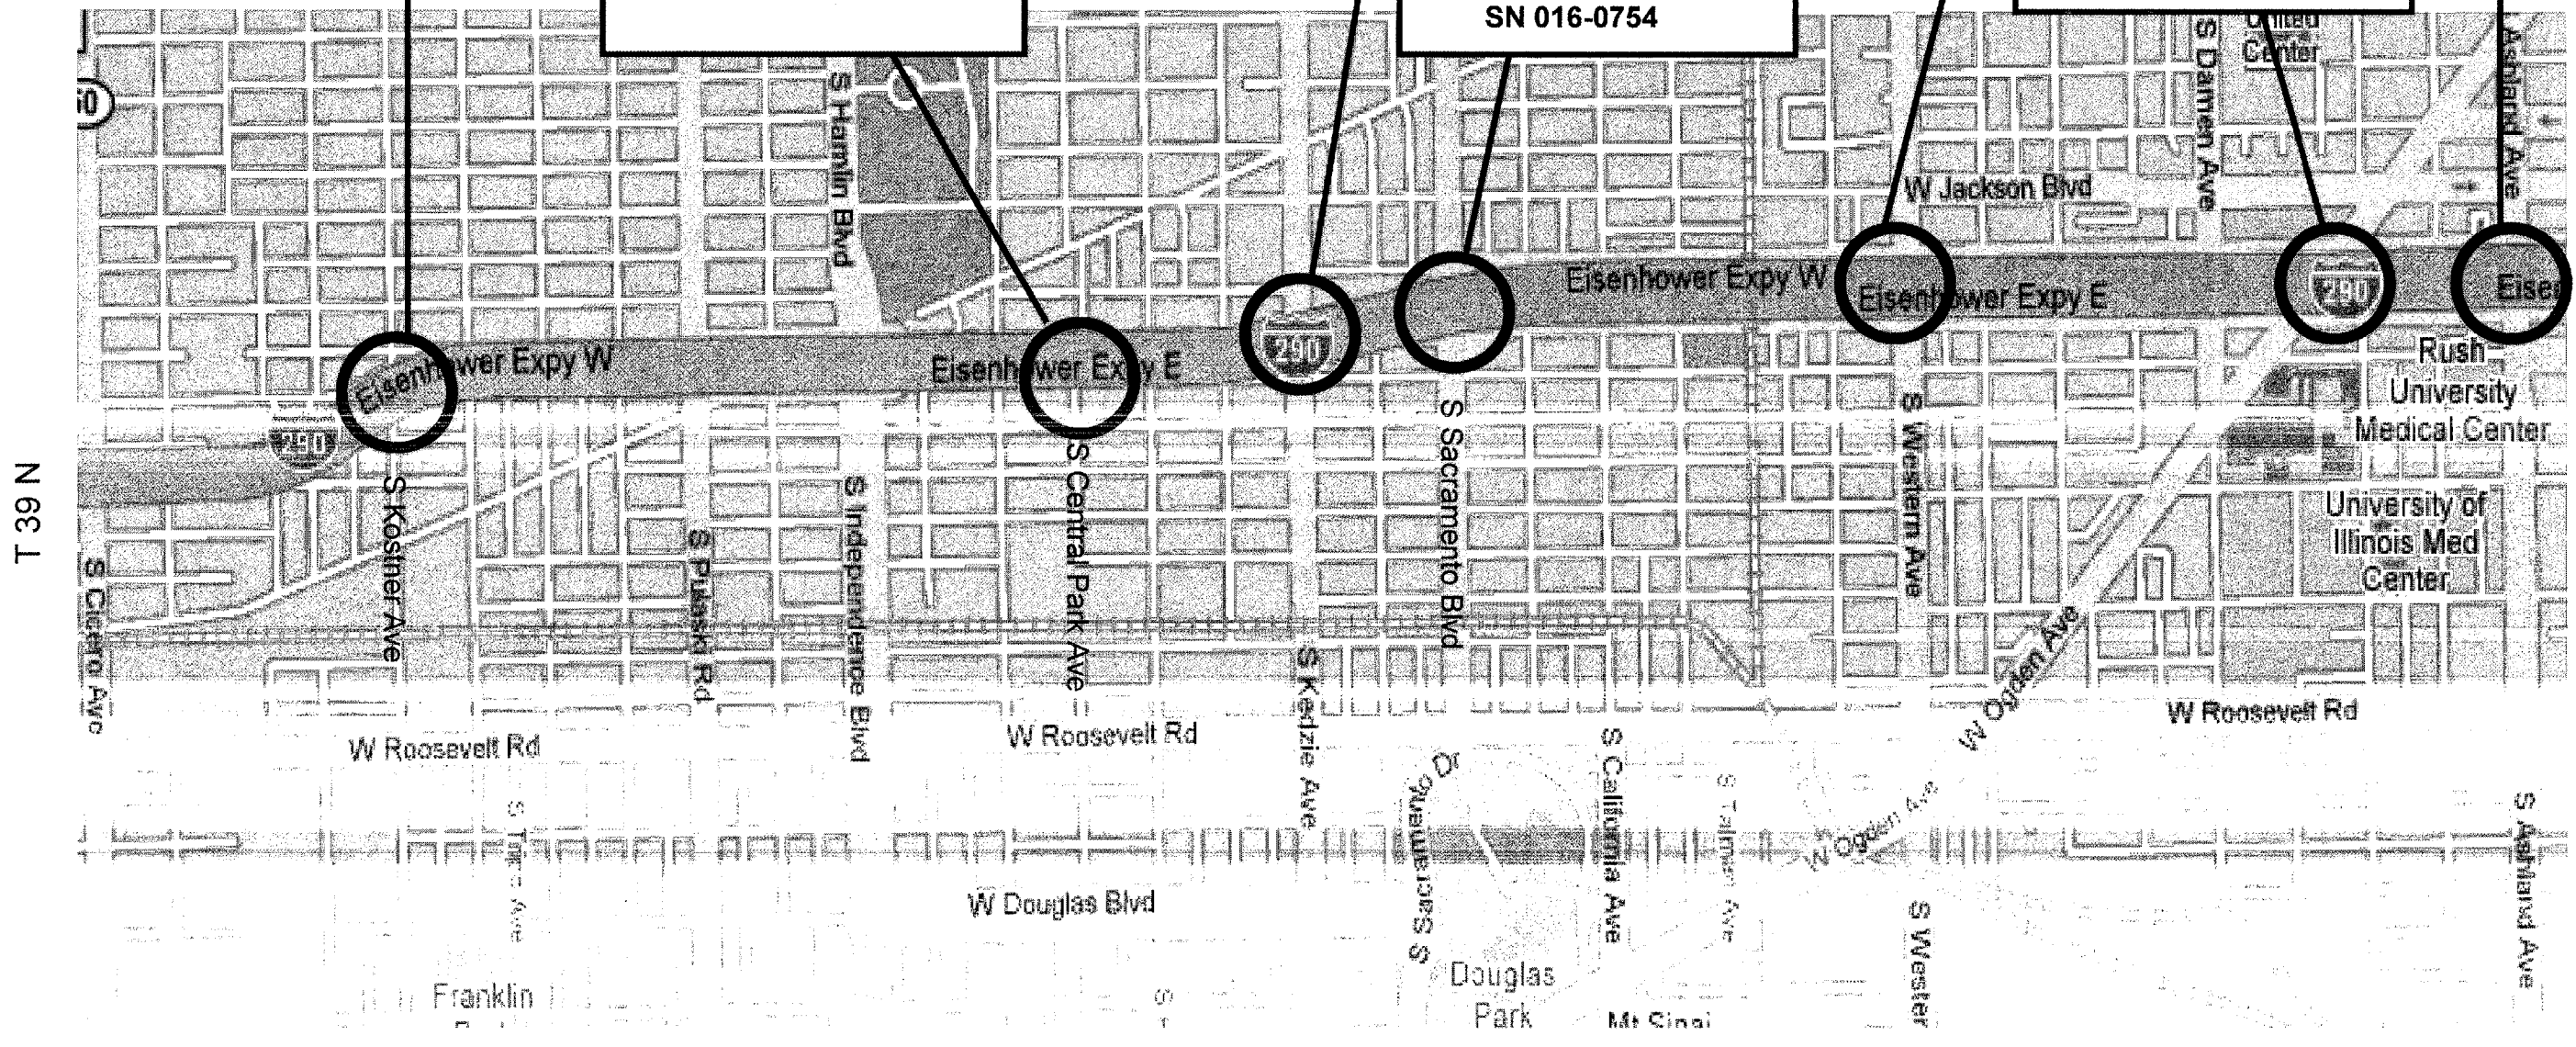

WEST CHICAGO TOWNSHIP

ILLINOIS DEPARTMENT OF TRANSPORTATION
LOCATION OF MAP