


F.A. RTE.	SECTION	COUNTY	TOTAL SHEETS	SHEET NO.
290	2006-013 I	COOK	15	8
STA.		TO STA.		
FED. ROAD DIST. NO.	ILLINOIS	FED. AID PROJECT		

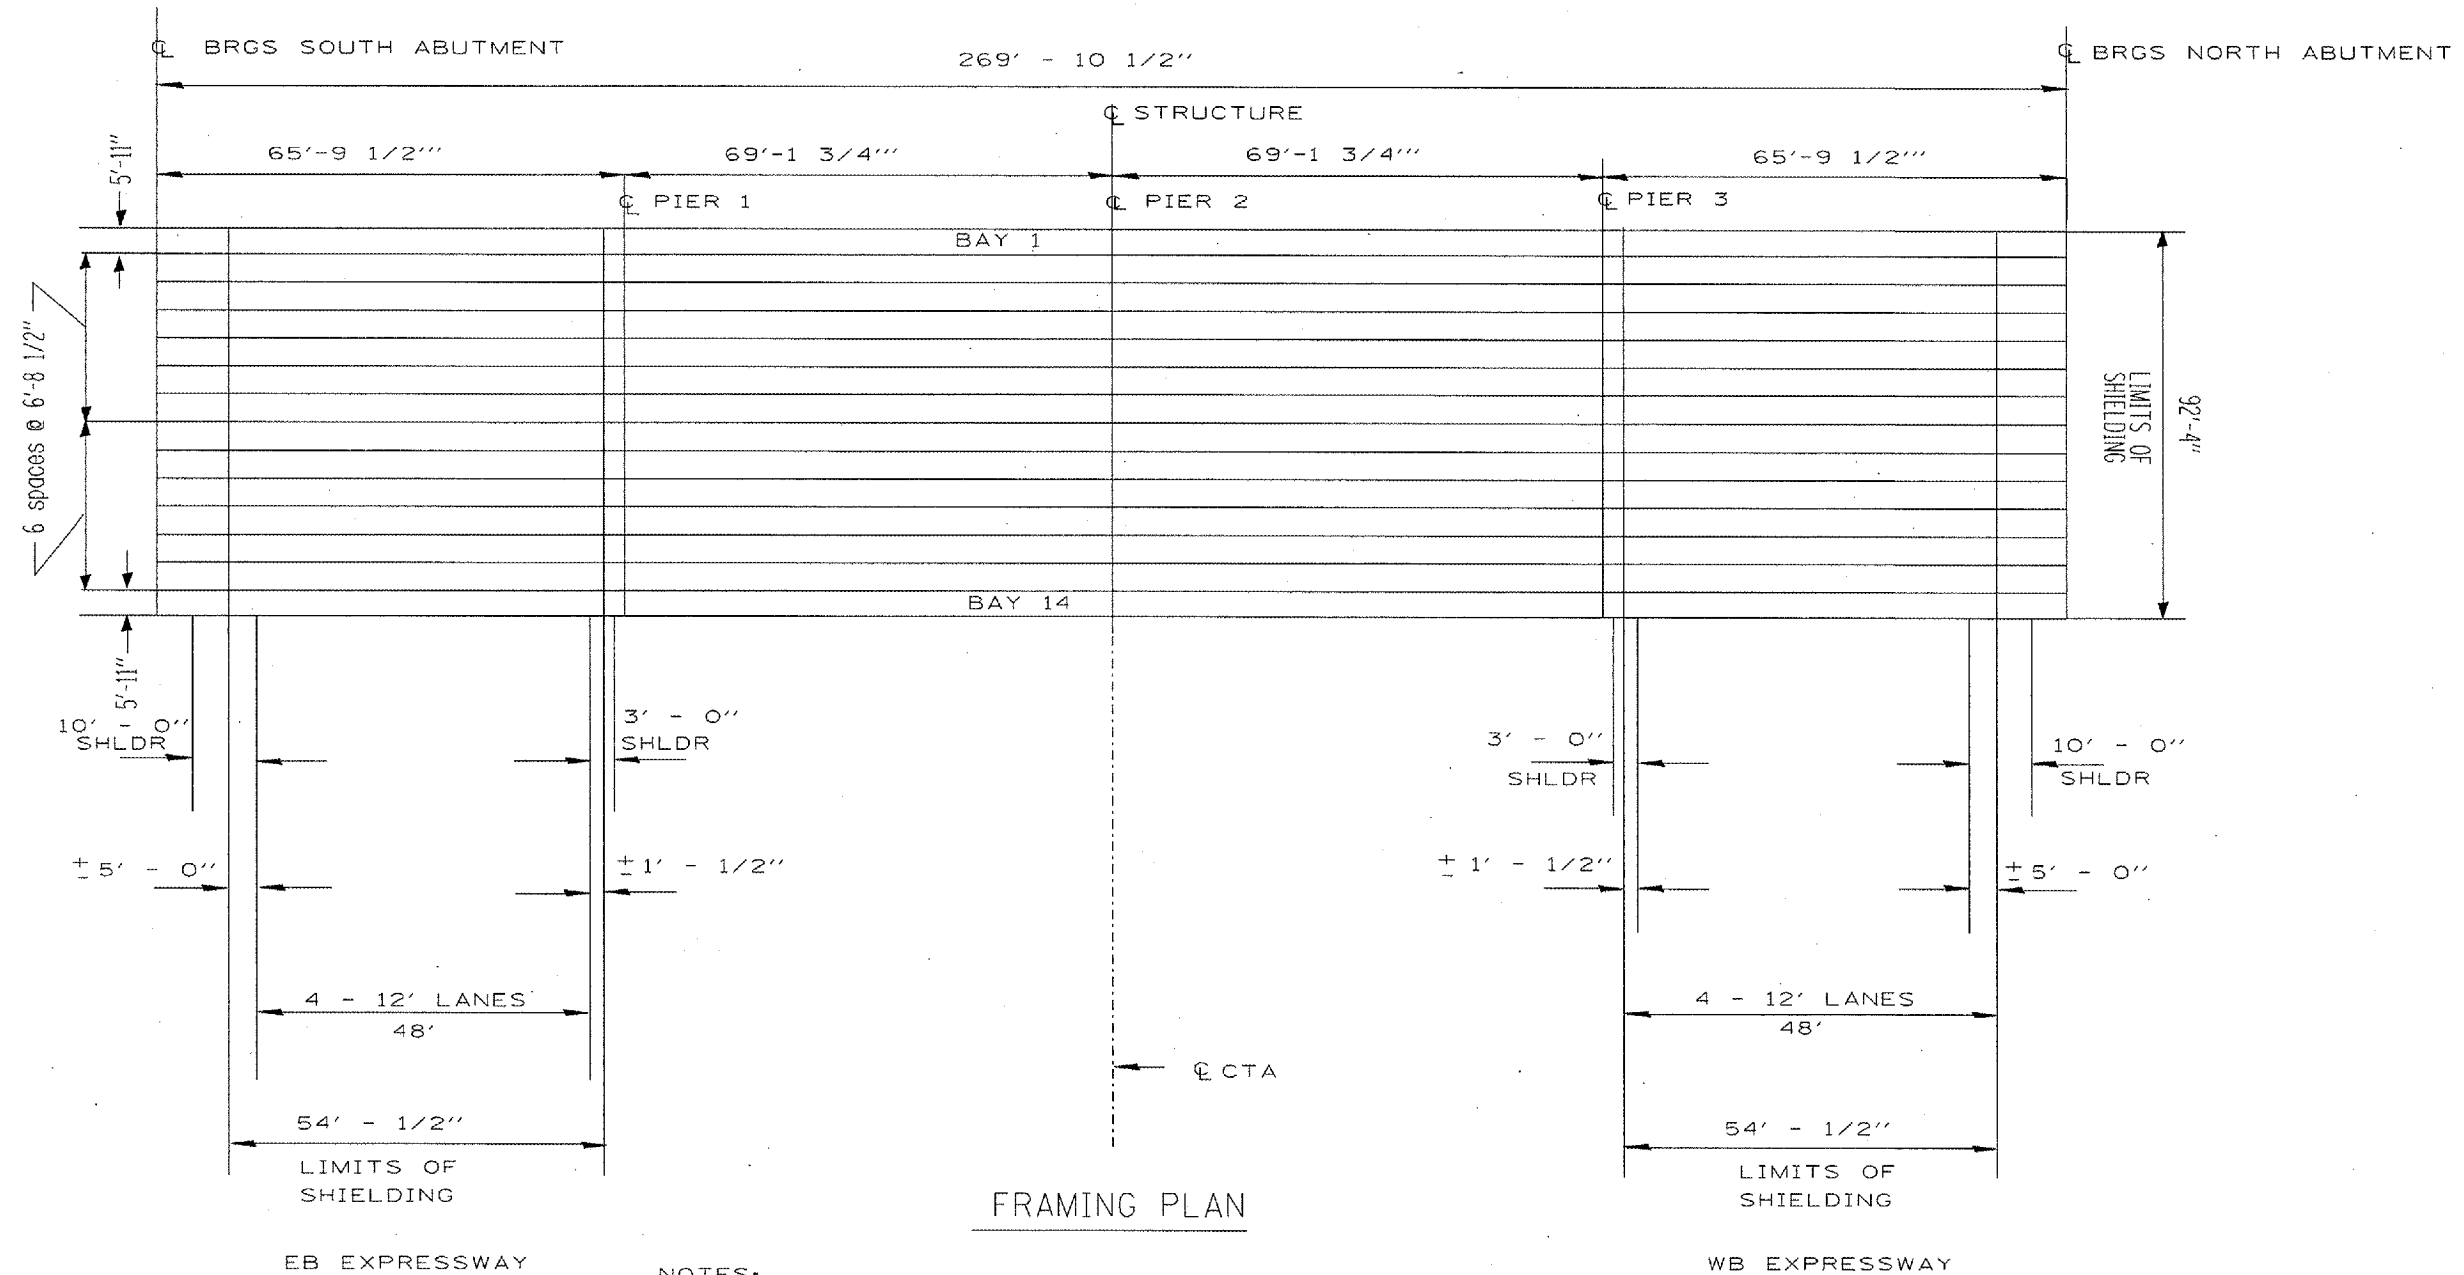

- NOTES:**
- ALL BAYS NUMBERED WEST TO EAST
 - LANE AND SHOULDER WIDTHS ARE ESTIMATES
 - STEEL CONDUIT ABOVE DIAPHRAGMS IN BAY 1 OVER EB & WB LANES
 - STEEL CONDUIT BELOW DIAPHRAGMS IN BAY 3 OVER THE EB LANES AND IN BAY 5 OVER THE WB LANES
 - HANGING LIGHTS TYPICAL IN BAYS 4, 8 & 11 OVER LANE 1 AND THE RIGHT SHOULDER, BOTH EB AND WB
 - EXISTING SHIELDING IN BAY(S)
 - 6, 7 & 8 OVER EB LANES 3 & 4
 - 6 OVER WB LANES 1, 2 & 3
 - 13 OVER EB LANES 3 & 4.
 - STEEL CONDUIT ABOVE DIAPHRAGMS IN BAY 14 TYPICAL OVER EB & WB LANES
 - BEAM DEPTH DIFFERENTIAL TYPICAL AT BOTH FASCIAS OVER EB AND WB LANES
 - ALL EXISTING SHIEDING SHALL BE REMOVED; COST INCLUDED WITH NEW SHIELDING

REVISIONS	
NAME	DATE

ILLINOIS DEPARTMENT OF TRANSPORTATION
 STRUCTURE PLAN
 ASHLAND AVE OVER I-290
 LOCATION 3
 SN# 016-0783

SCALE: VERT. _____
 HORIZ. _____

DATE _____ DRAWN BY _____
 CHECKED BY _____

PLOT DATE = 12/6/2006
 FILE NAME = c:\pwork\1212705\1212705.dgn
 USER NAME = MTD\BLLR