






\* COOK, DUPAGE, KANE AND WILL  
CONTRACT NO. 60840

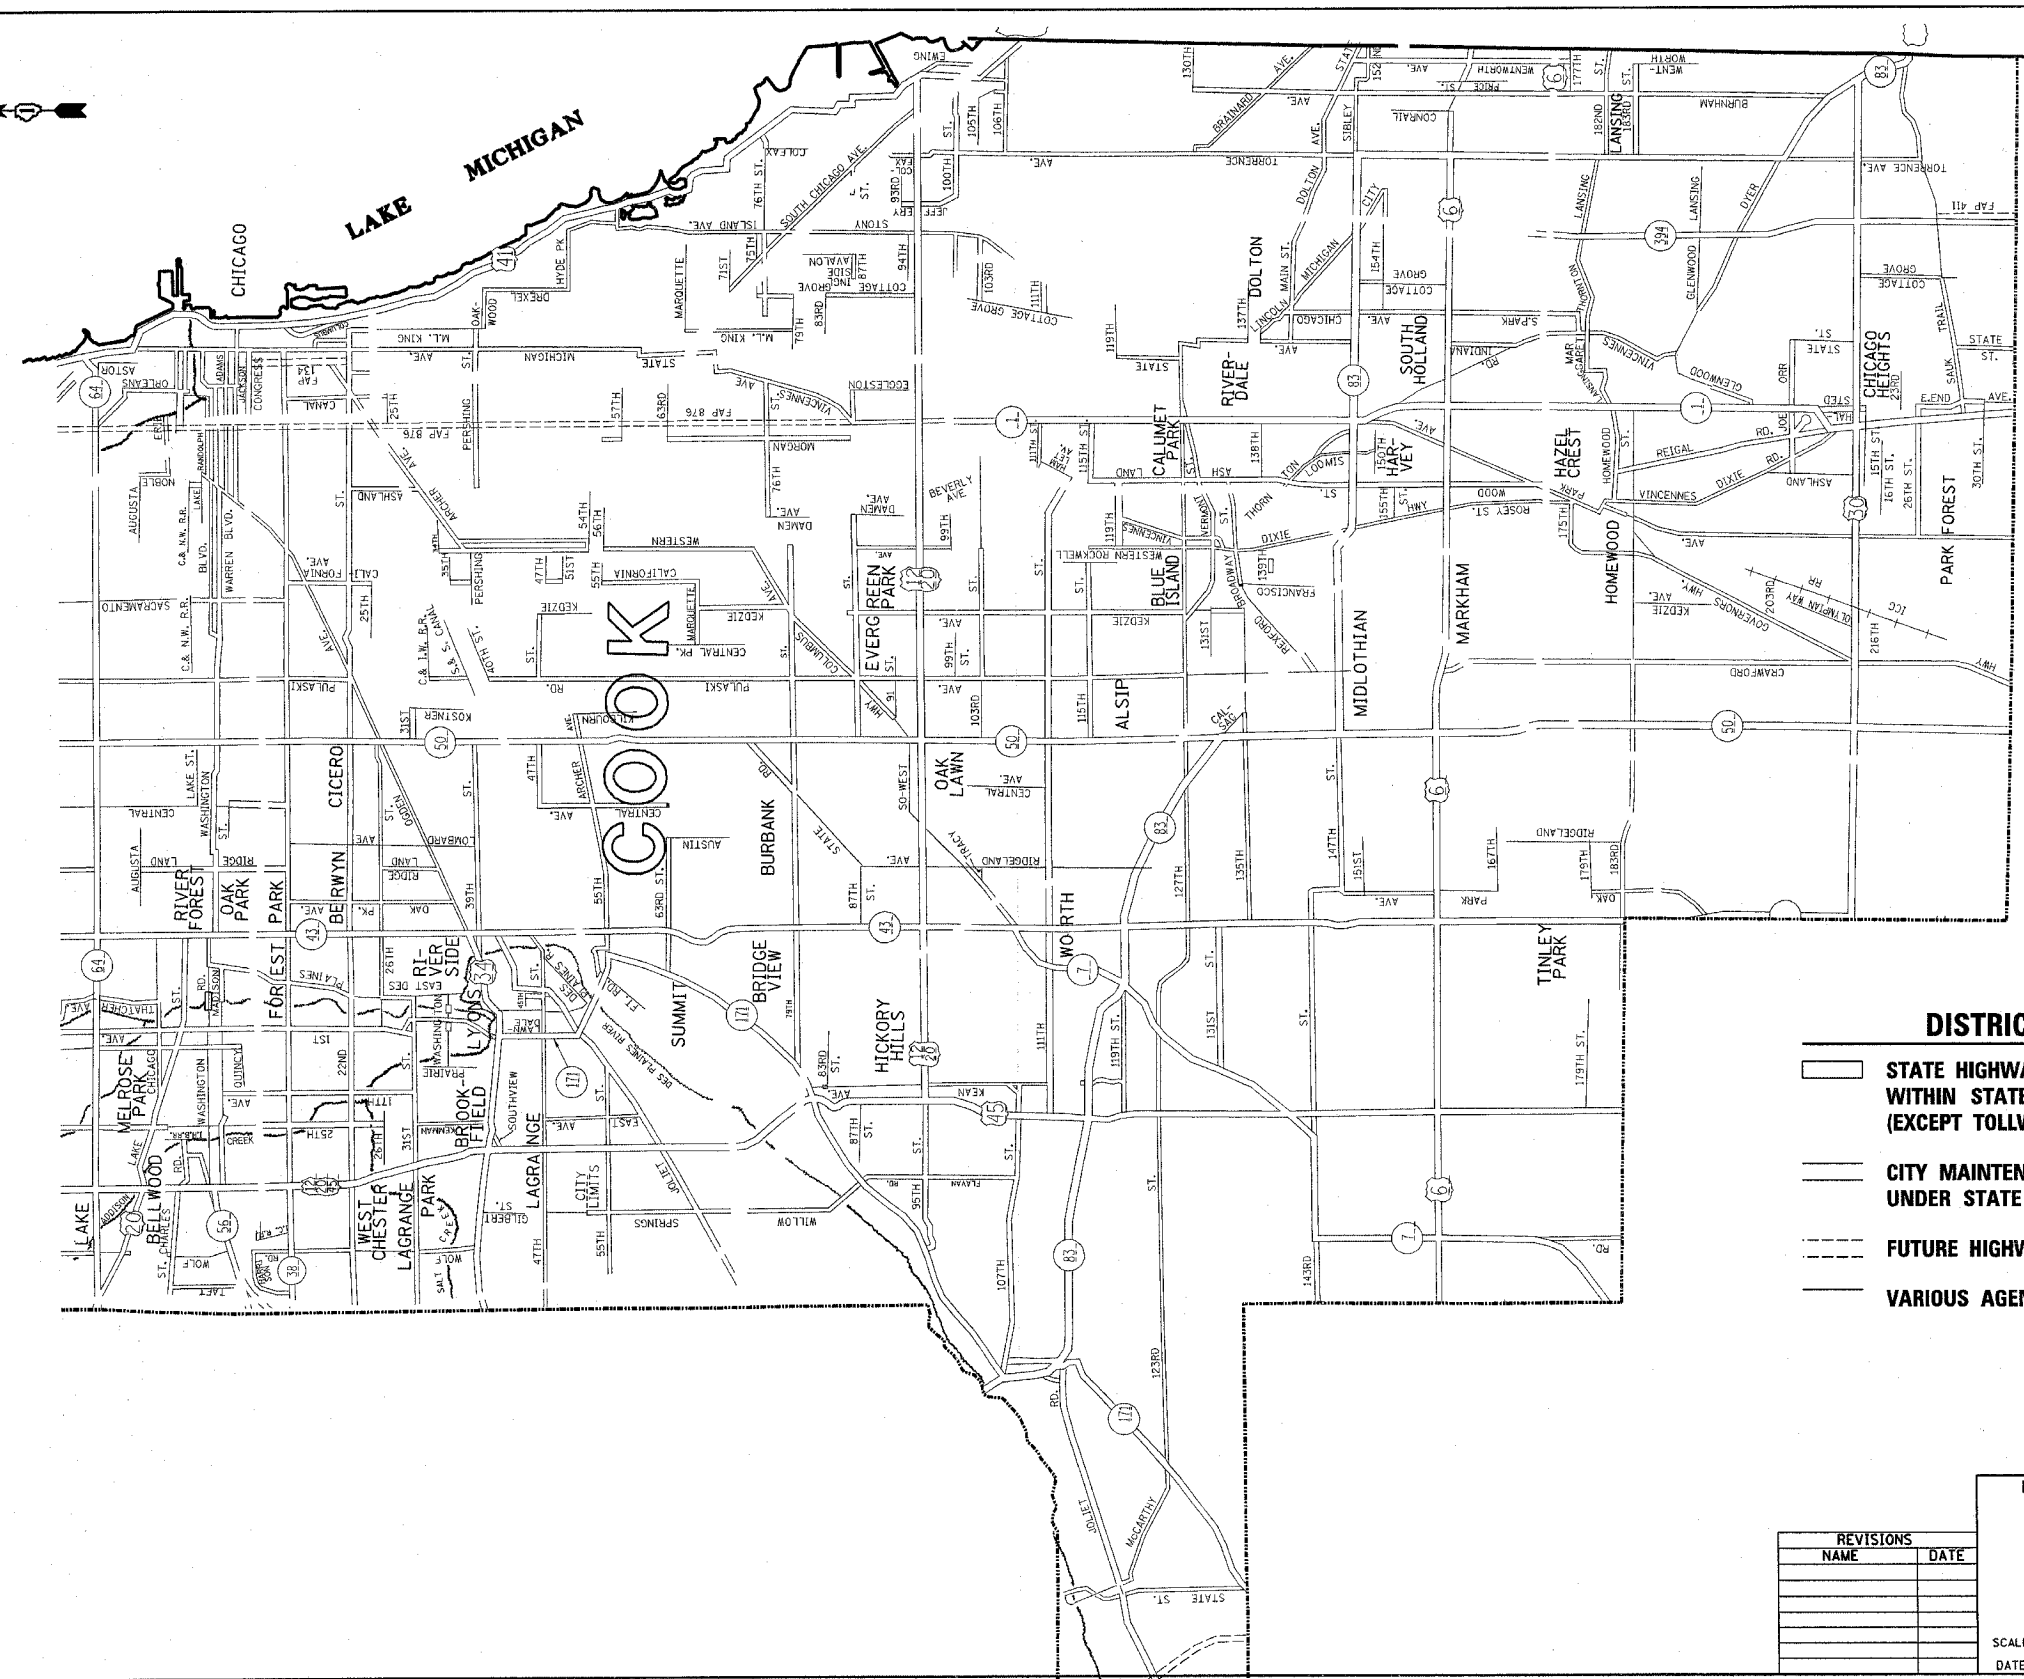

**DISTRICT NO. 1**

-  STATE HIGHWAYS & EXPRESSWAYS WITHIN STATE JURISDICTION. (EXCEPT TOLLWAYS)
-  CITY MAINTENANCE AGREEMENTS UNDER STATE JURISDICTION
-  FUTURE HIGHWAYS
-  VARIOUS AGENCIES HIGHWAYS

ILLINOIS DEPARTMENT OF TRANSPORTATION  
SOUTHERN PART, DISTRICT 1

FENCE REPAIR  
LOCATION MAP  
COOK COUNTY  
SOUTH OF ILL. RTE. 38

SCALE: 1"=3 MILES  
DATE: 9/28/2006

DRAWN BY  
CHECKED BY

| REVISIONS |      |
|-----------|------|
| NAME      | DATE |
|           |      |
|           |      |
|           |      |
|           |      |
|           |      |