
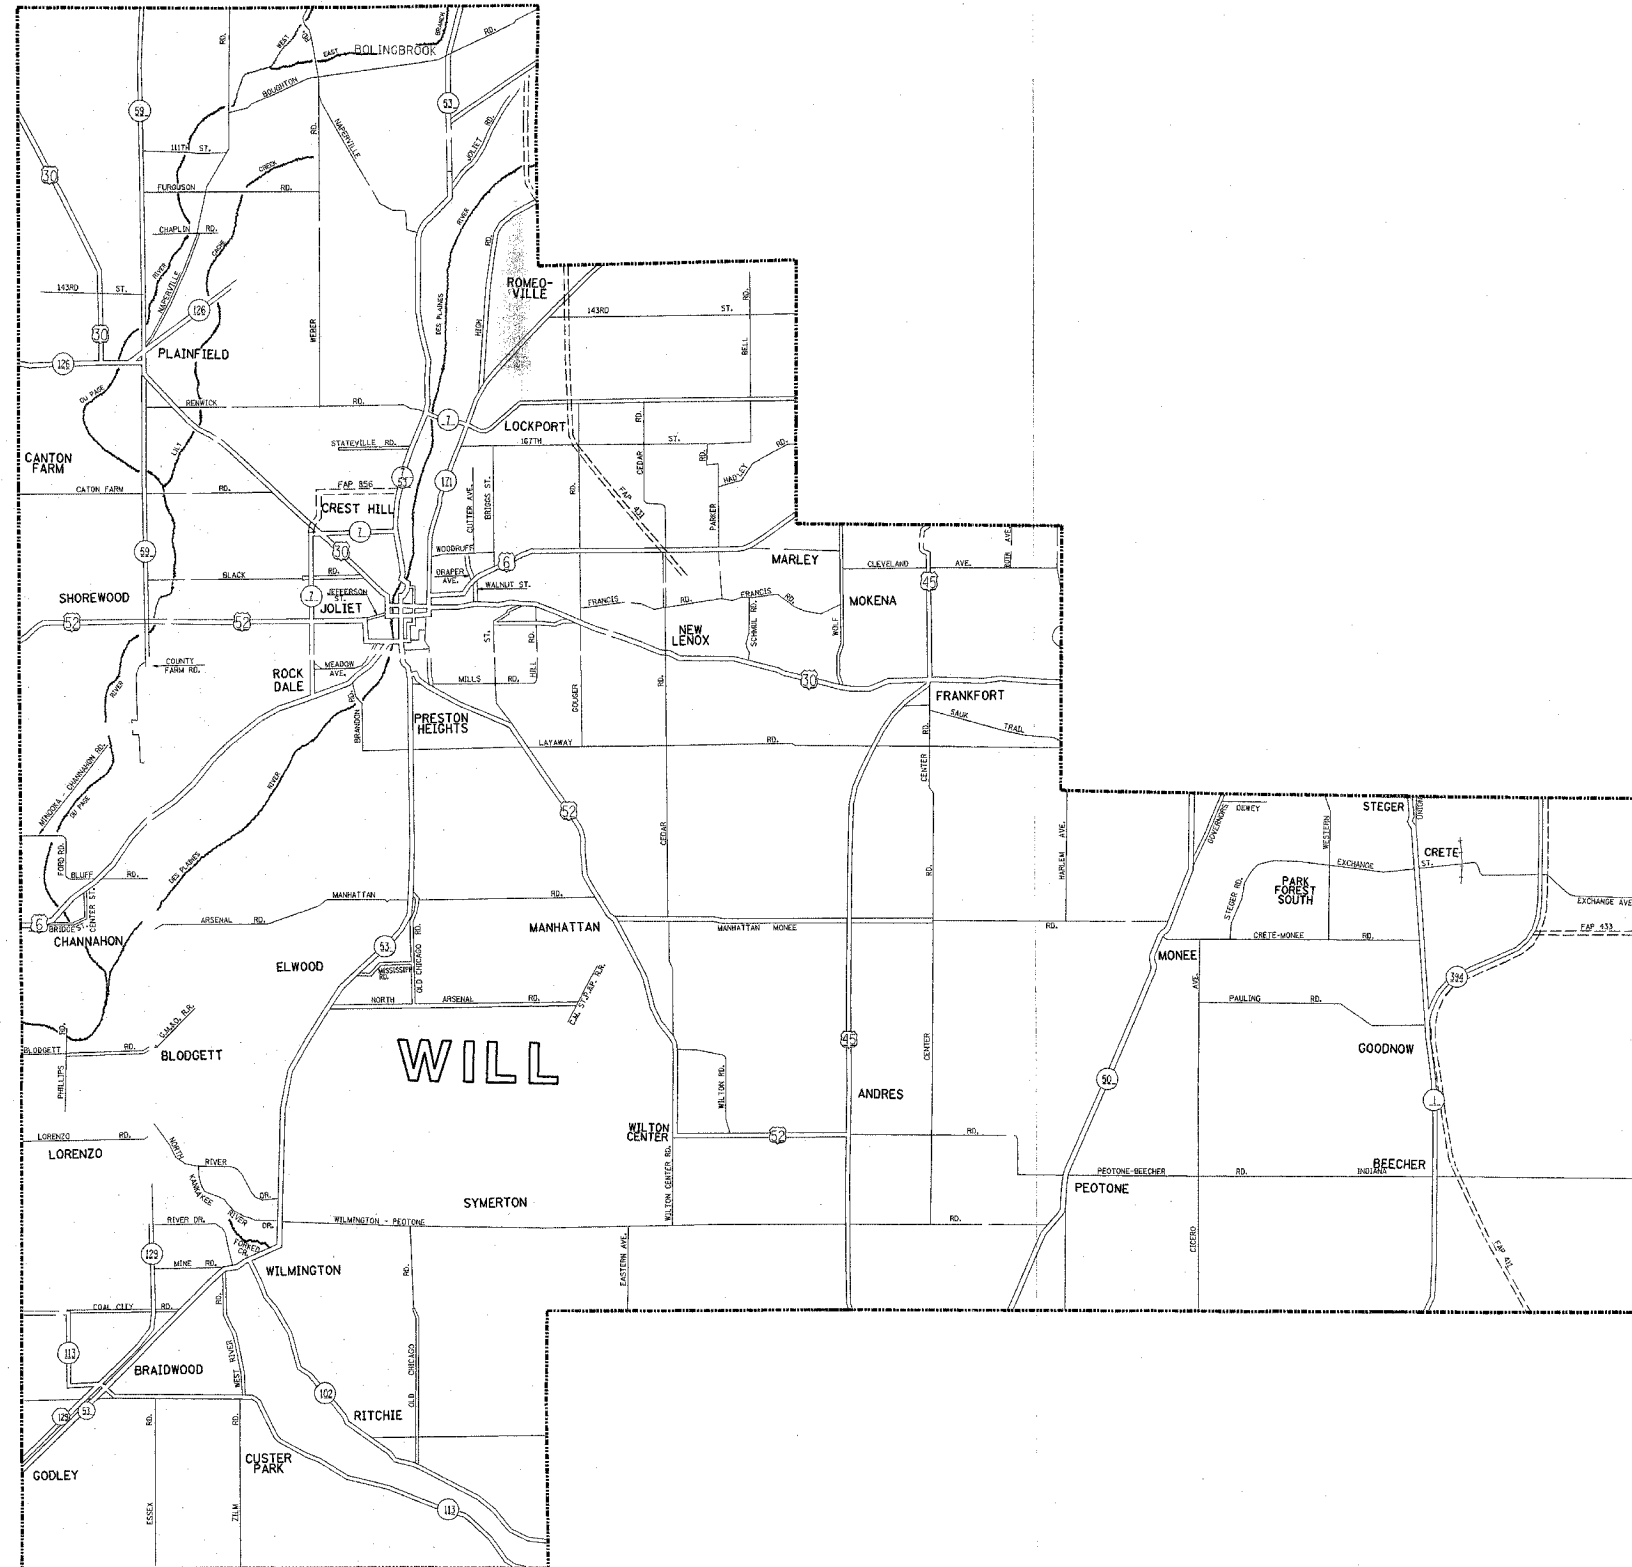


|                     |          |                  |              |           |
|---------------------|----------|------------------|--------------|-----------|
| P. L. SHEET         | SECTION  | COUNTY           | TOTAL SHEETS | SHEET NO. |
| VAR. 2006-016 I     | *        | 13               | 7            |           |
| STA.                | TO STA.  |                  |              |           |
| FED. ROAD DIST. NO. | ILLINOIS | FED. AID PROJECT |              |           |

\* KANE, DU PAGE, COOK AND WILL  
CONTRACT NO. 60B40

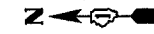

### DISTRICT NO. 1

- STATE HIGHWAYS & EXPRESSWAYS WITHIN STATE JURISDICTION. (EXCEPT TOLLWAYS)
- CITY MAINTENANCE AGREEMENTS UNDER STATE JURISDICTION
- FUTURE HIGHWAYS
- VARIOUS AGENCIES HIGHWAYS

| REVISIONS |      |
|-----------|------|
| NAME      | DATE |
|           |      |
|           |      |
ILLINOIS DEPARTMENT OF TRANSPORTATION  
SOUTHERN PART, DISTRICT 1

FENCE REPAIR  
LOCATION MAP  
WILL COUNTY

SCALE: 1"=2 MILES  
DATE: 9/28/2006

DRAWN BY  
CHECKED BY