


RT.	SECTION	COUNTY	TOTAL SHEETS	SHEET NO.
*	2006-027 I	LAKE	31	8
FED. ROAD DIST. NO. 1		ILLINOIS	FED. AID PROJECT	
* PARK ROADS IDNR File No. 2-03-025 B D91-401-06				

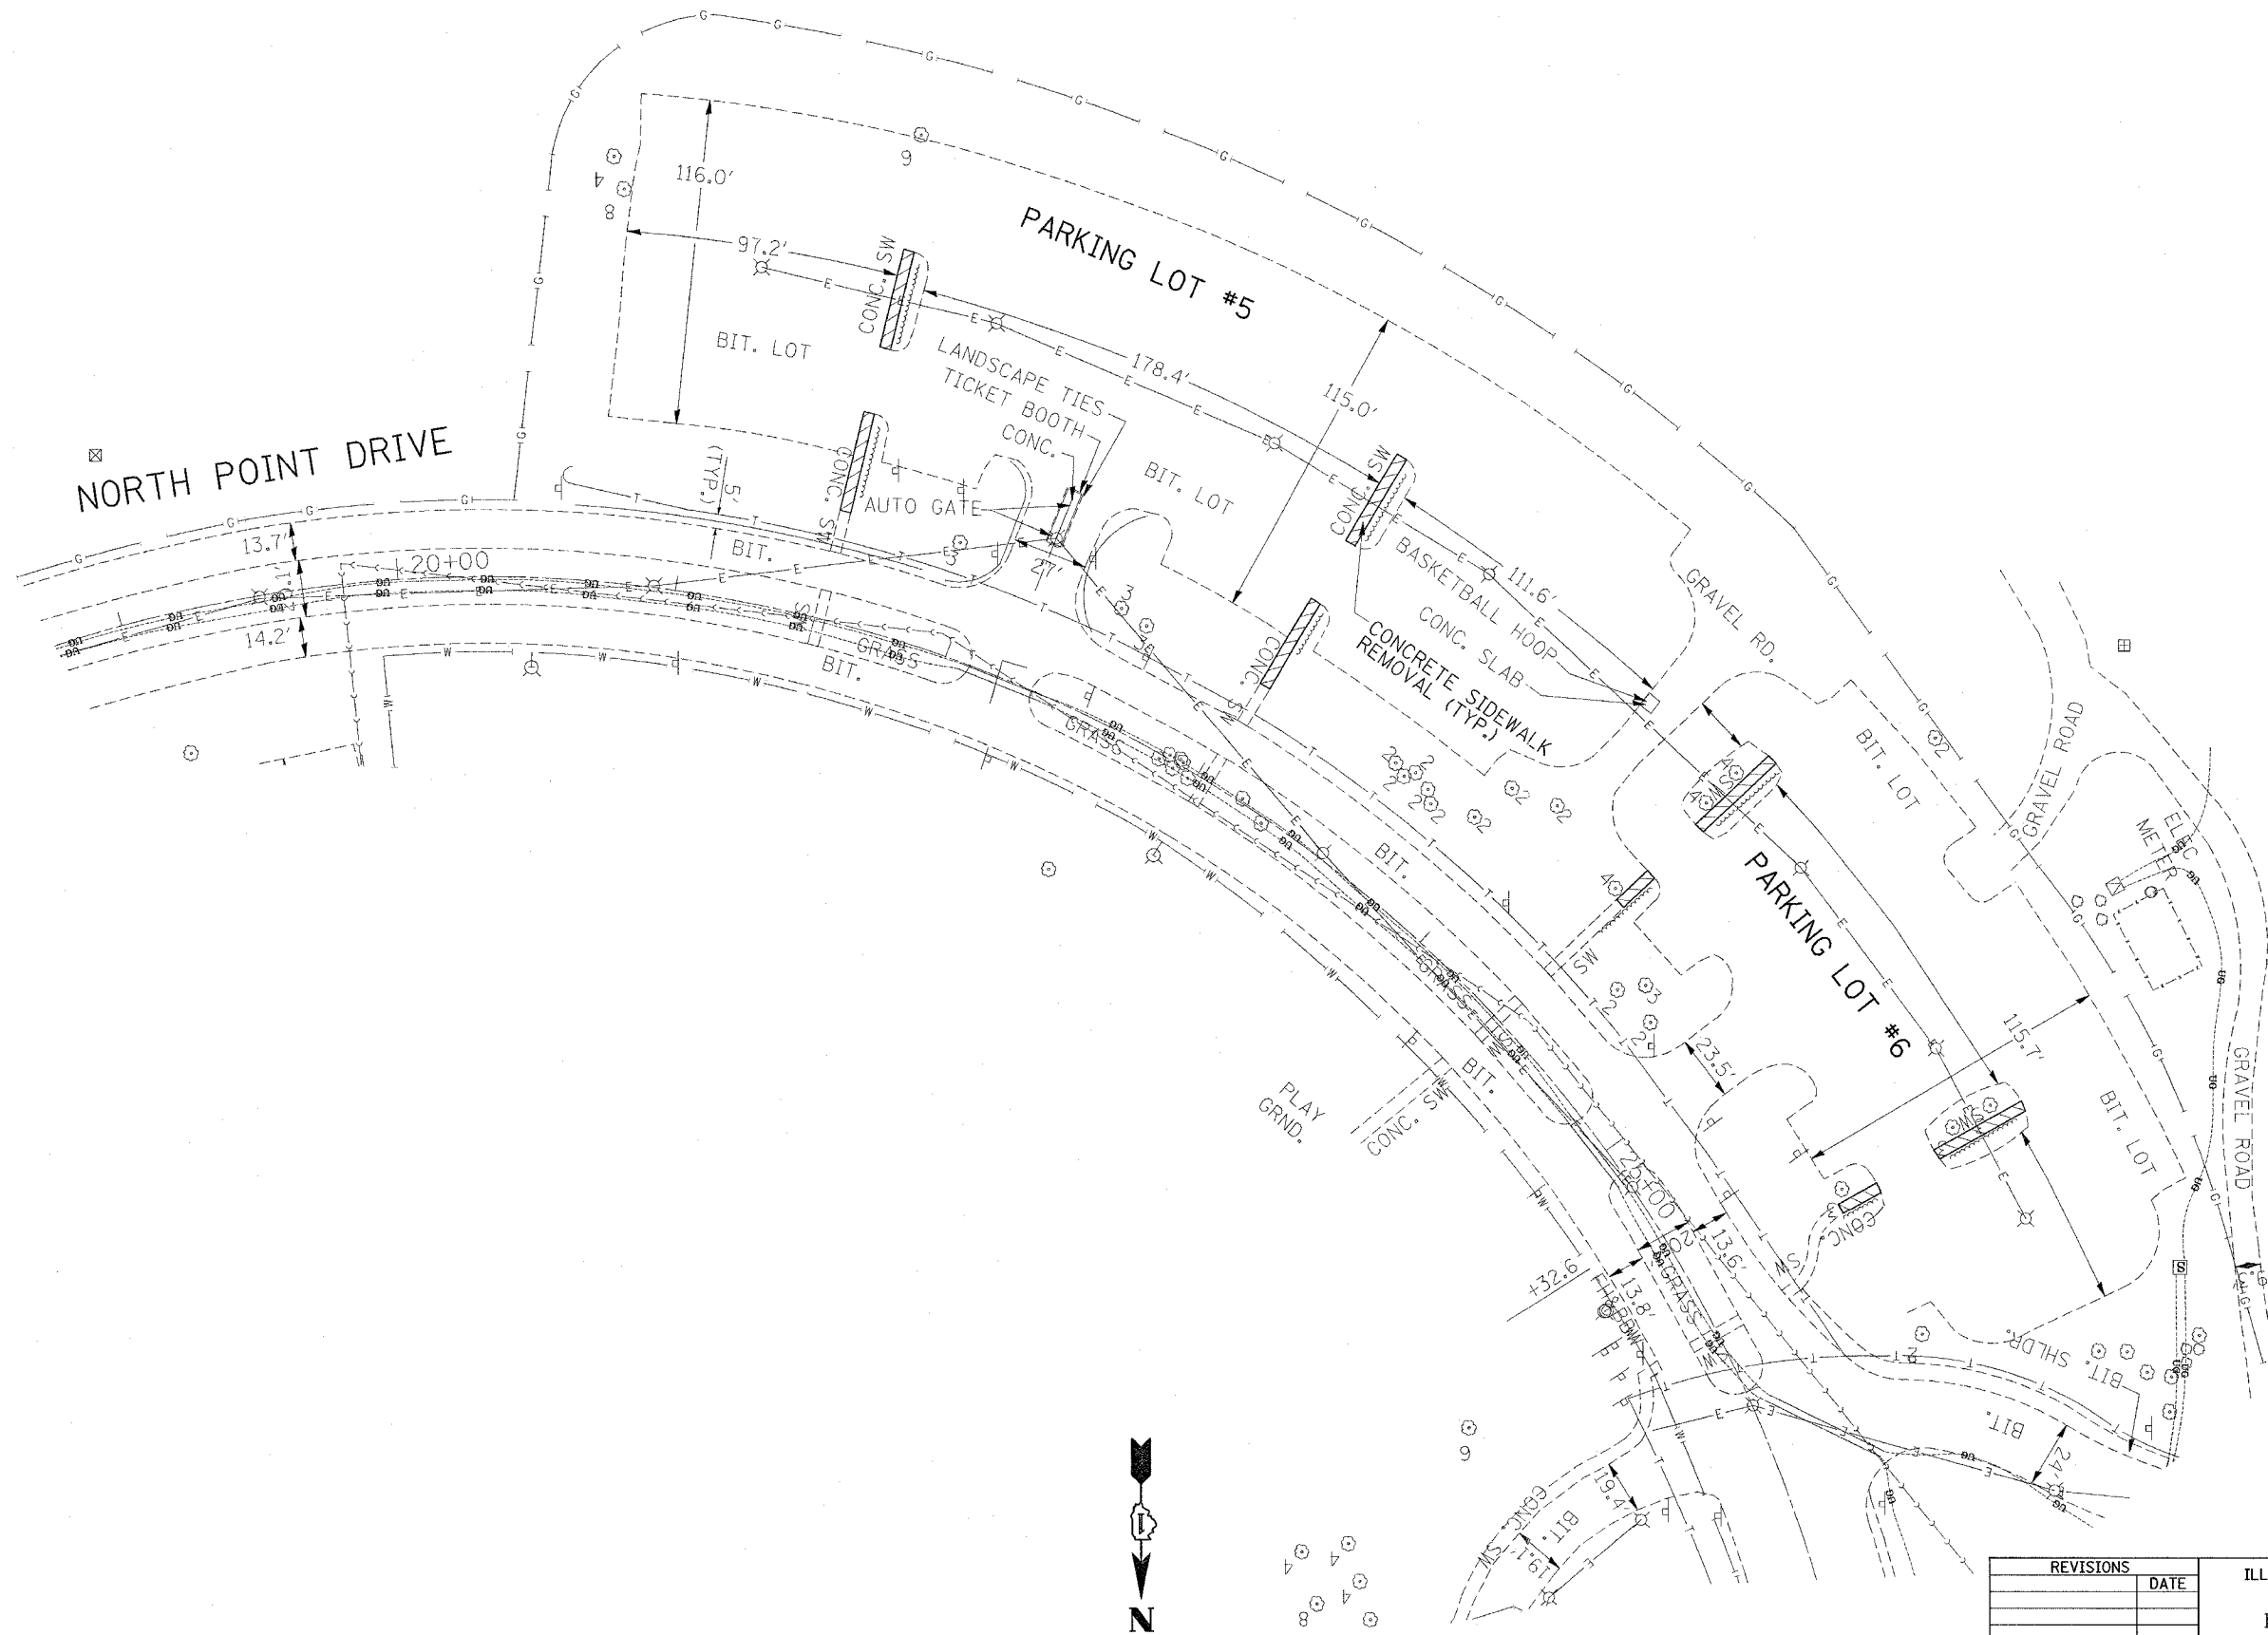

PLOT DATE 11/2/2005
 FILE NAME C:\pwork\1134402\des\gr-m32
 PLOT SCALE 58.28208 / IN.
 REFERENCE REF#

REVISIONS	
DATE	

ILLINOIS DEPARTMENT OF TRANSPORTATION
 PARK ROADS
 ILLINOIS BEACH STATE PARK
 NORTH POINT MARINA
 NORTH POINT DRIVE
 PARKING LOT 5 & 6
 EXISTING PLAN & UTILITES
 SCALE: DATE
 DRAWN BY: CDT
 CHECKED BY: