


RTE.	SECTION	COUNTY	TOTAL SHEETS	SHEET NO.
*	2006-027 I	LAKE	31	23
FED. ROAD DIST. NO. 1		ILLINOIS	FED. AID PROJECT	
* PARK ROADS		IDNR File No. 2-03-025 B	D91-401-06	



EPOXY PAVEMENT MARKING, LINE 4" (YELLOW)

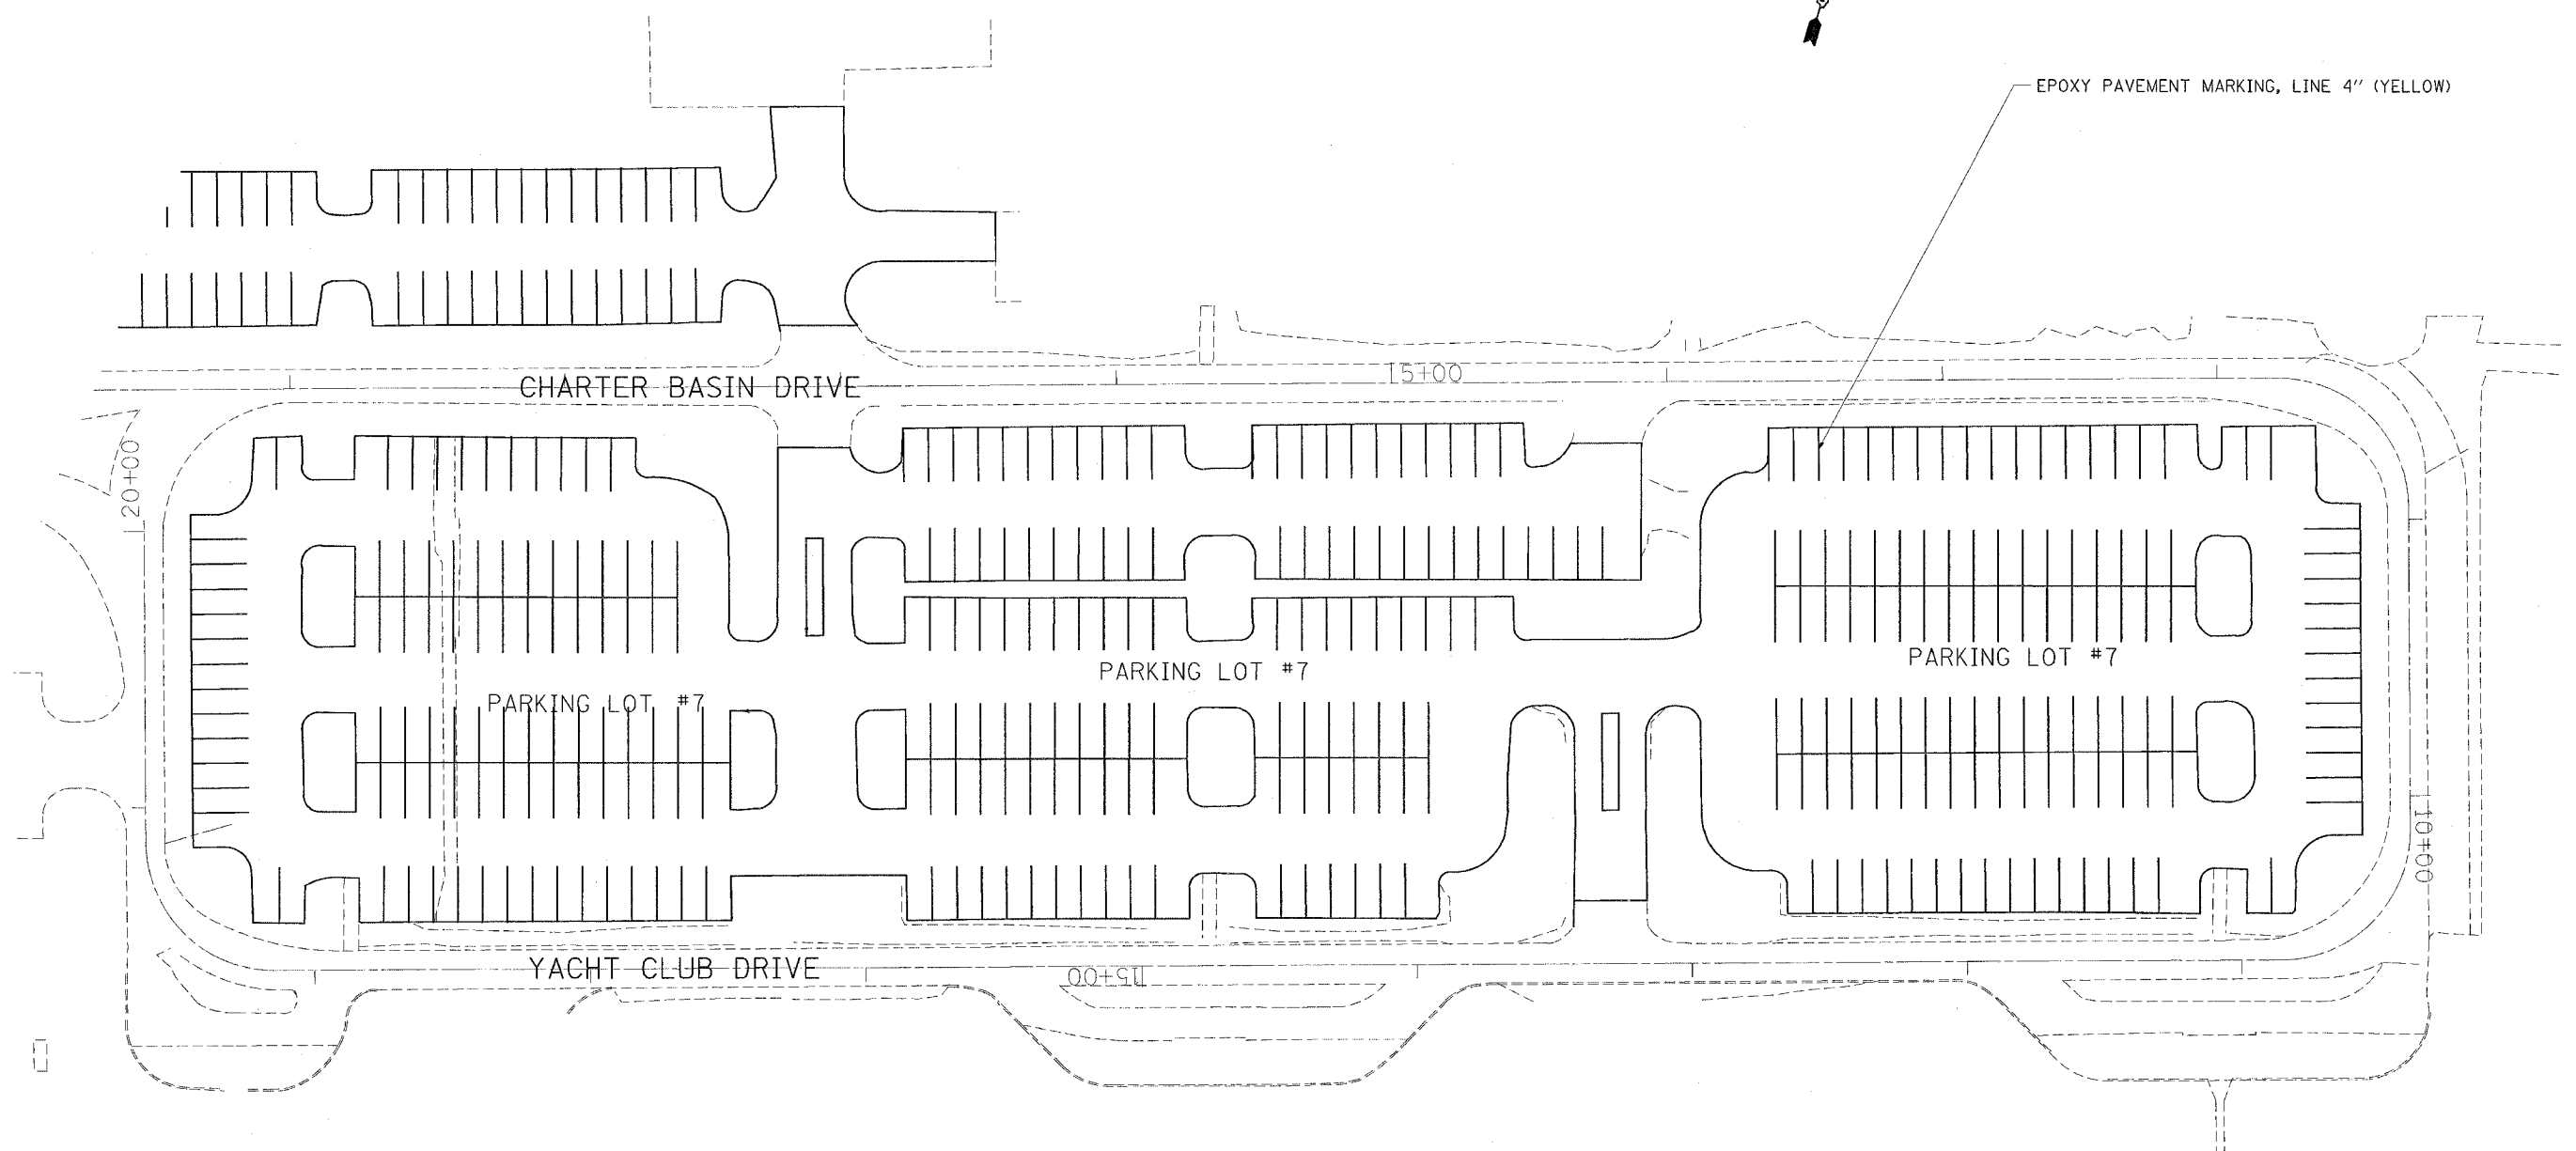

NOTE: ALL LINE SHALL BE 20' LONG WITH 9' SPACING FROM ADJACENT MARKING LINES  
SEE SHEET 26 FOR DETAILS

REVISIONS		ILLINOIS DEPARTMENT OF TRANSPORTATION PARK ROADS ILLINOIS BEACH STATE PARK NORTH POINT MARINA YACHT CLUB DRIVE PARKING LOT 7 SOUTH SIDE PAVEMENT MARKING PLAN
NAME	DATE	
		SCALE: DATE
DRAWN BY: CDT		CHECKED BY:

PLOT DATE 11/21/2006  
FILE NAME c:\projects\60b73\134402\design\m32  
PLOT SCALE 5/8" = 1'-0"  
REFERENCE #REF\*