


F.A. RTE.	SECTION	COUNTY	TOTAL SHEETS	SHEET NO.
VAR	2006-028 DM	VARIOUS	35	11
STA.		TO STA.		
FED. ROAD DIST. NO.		ILLINOIS FED. AID PROJECT		

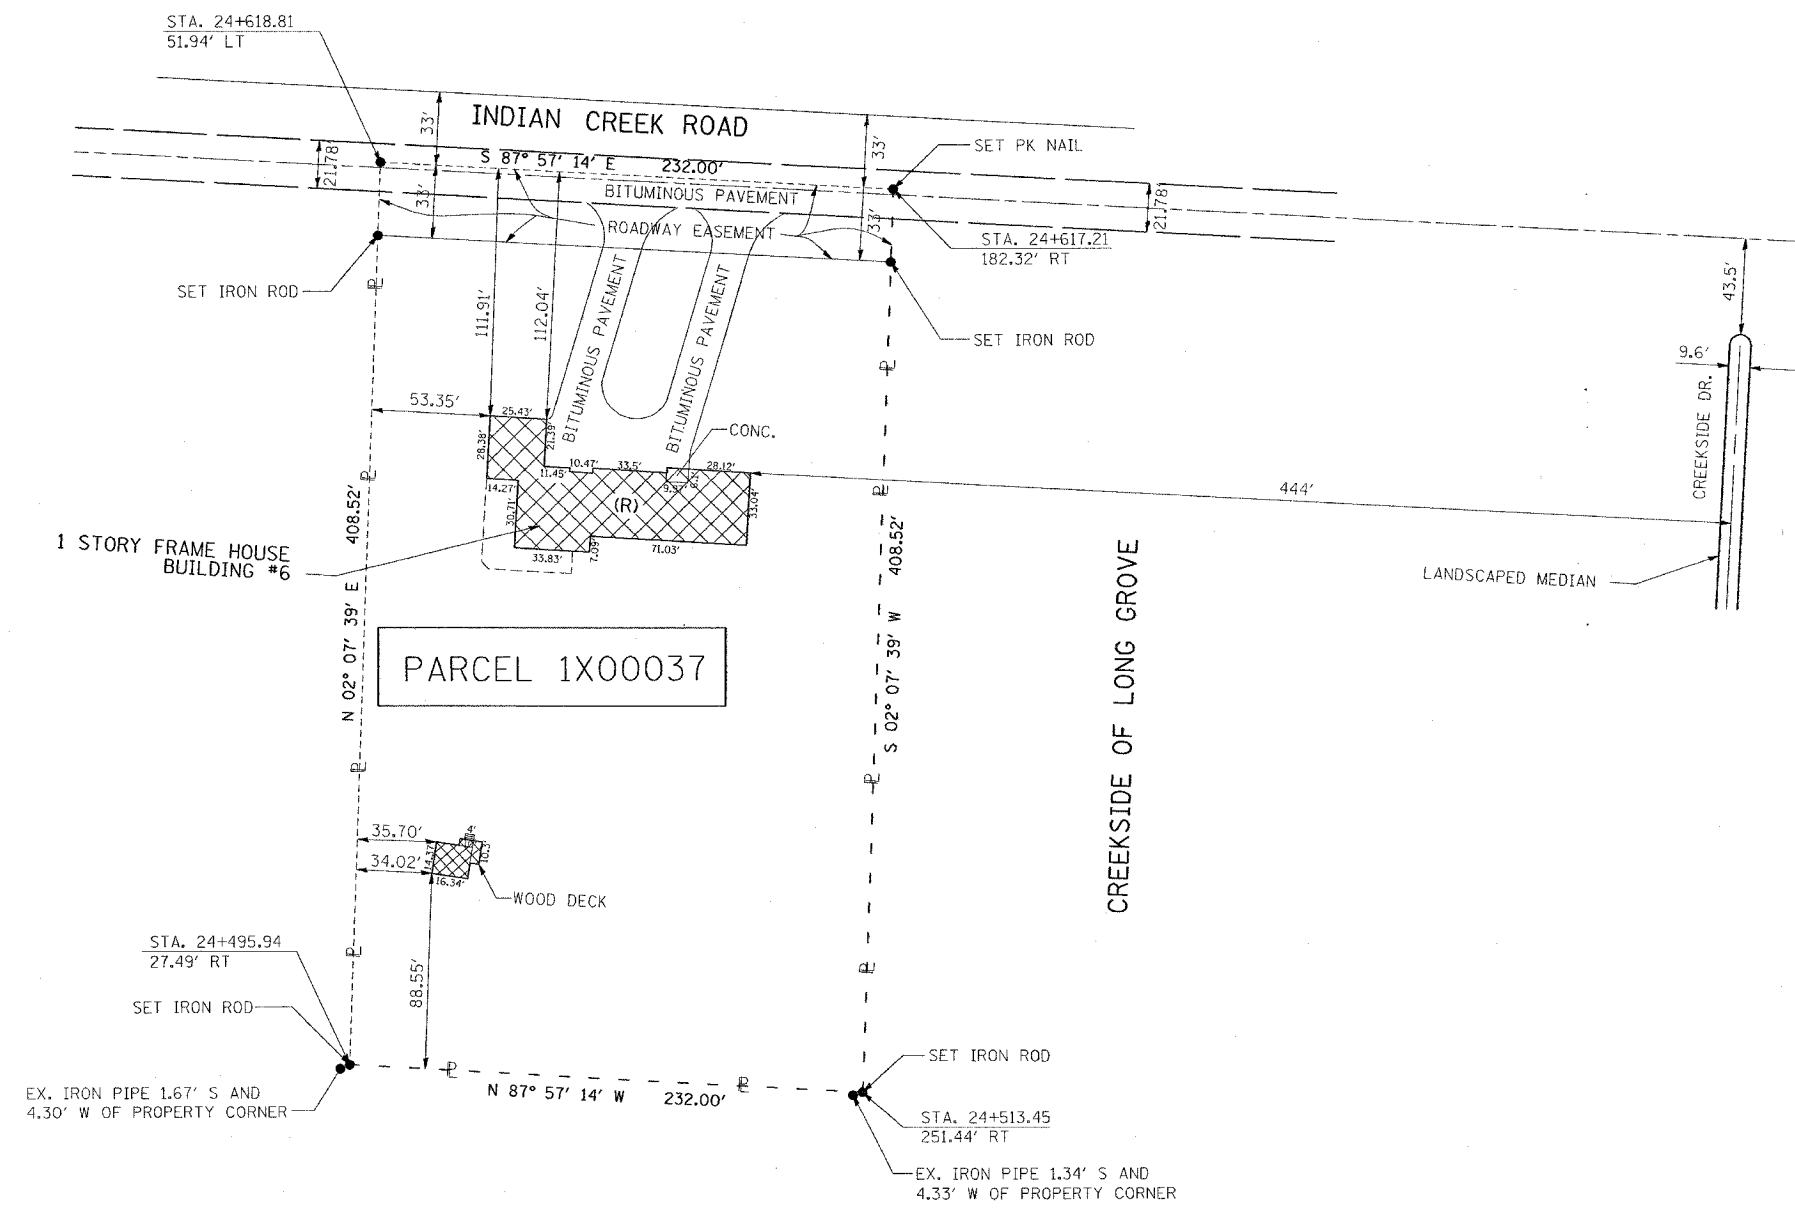

LAKE ELEANORA ESTATES



- IRON PIPE OR ROD FOUND
- PLATTED LOT LINE
- CENTER LINE
- - - - - PROPERTY DEED LINE
- EXIST. R.O.W.
- PROP. R.O.W.
- BUILDING LINE
- BUILDING REMOVAL
- (C) = COMMERCIAL BUILDING
- (R) = RESIDENTIAL BUILDING
- (G) = GARAGE

PLOT DATE = 11/16/2006
 FILE NAME = c:\projects\60b74\112306\design\as.dgn
 PLOT SCALE = 48.0000' / 1" IN.
 USER NAME = abe-rush

REVISIONS	
NAME	DATE

ILLINOIS DEPARTMENT OF TRANSPORTATION

6787 INDIAN CREEK RD.

BUILDING DEMOLITION PLAN

(LOCATION #6)

SCALE: VERT. _____

 HORIZ. _____

DATE _____

DRAWN BY _____

CHECKED BY _____