


F.A. RTE.	SECTION	COUNTY	TOTAL SHEETS	SHEET NO.
VAR	2006-028 DM	VARIOUS	35	13
STA.		TO STA.		
FED. ROAD DIST. NO.	ILLINOIS	FED. AID PROJECT		



- IRON PIPE OR ROD FOUND
- PLATTED LOT LINE
- CENTER LINE
- - - - PROPERTY DEED LINE
- EXIST. R.O.W.
- PROP. R.O.W.
- BUILDING LINE
- SEEDING CLASS 2

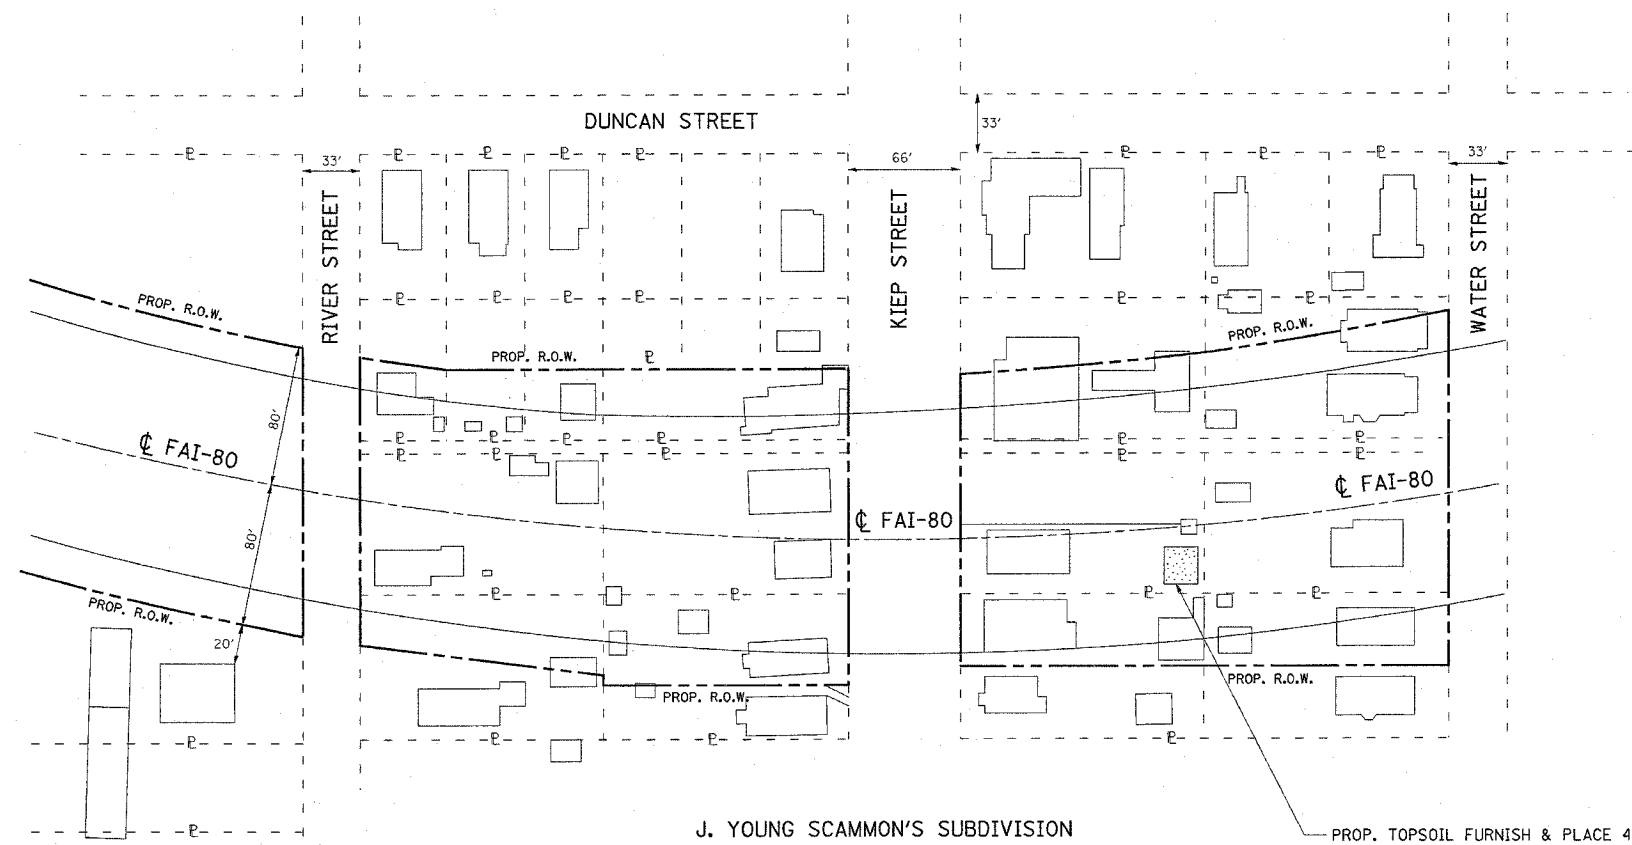

J. YOUNG SCAMMON'S SUBDIVISION

PROP. TOPSOIL FURNISH & PLACE 4"
 PROP. SEEDING CLASS 2
 PROP. MULCH METHOD 1
 AREA = 407.8 SQFT

PLOT DATE = 11/3/2006
 FILE NAME = c:\pro\joe\ad\42385\design-aa.dgn
 PLOT SCALE = 50.0000 / IN.
 USER NAME = abraham

REVISIONS	
NAME	DATE

ILLINOIS DEPARTMENT OF TRANSPORTATION
 UNDER I-80 AT KIEP AVENUE
 LANDSCAPING PLAN
 (LOCATION #1)
 SCALE: VERT. _____
 HORIZ. _____
 DATE 11/3/2006
 DRAWN BY _____
 CHECKED BY _____