
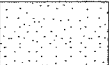


F.A. RTE.	SECTION	COUNTY	TOTAL SHEETS	SHEET NO.
VAR	2006-028 DM	VARIOUS	35	15
STA.		TO STA.		
FED. ROAD DIST. NO.	ILLINOIS	FED. AID PROJECT		

- IRON PIPE OR ROD FOUND
 - _____ PLATTED LOT LINE
 - _____ CENTER LINE
 - - P - - P - - PROPERTY DEED LINE
 - _____ EXIST. R.O.W.
 - _____ PROP. R.O.W.
 - _____ BUILDING LINE
-  SEEDING CLASS 2

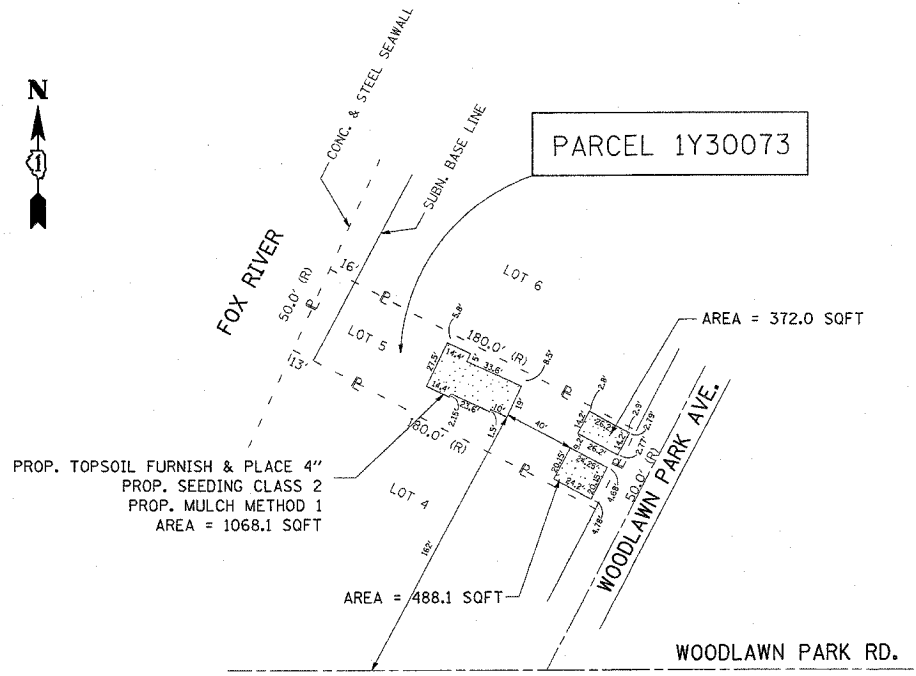

PLOT DATE = 11/3/2006
 FILE NAME = 11/3/2006.dwg
 PLOT SCALE = 1/8" = 10'-0"
 USER NAME = abraham

REVISIONS	
NAME	DATE

ILLINOIS DEPARTMENT OF TRANSPORTATION

**2109 N. WOODLAWN PARK AVE.
LANDSCAPING PLAN
(LOCATION #3)**

SCALE: VERT. 1" = 50'
 HORIZ. 1" = 50'
 DATE 11/3/2006

DRAWN BY _____
 CHECKED BY _____