


F.A. RTE.	SECTION	COUNTY	TOTAL SHEETS	SHEET NO.
VAR	2006-028 DM	VARIOUS	35	18
STA.		TO STA.		
FED. ROAD DIST. NO.		ILLINOIS FED. AID PROJECT		


- IRON PIPE OR ROD FOUND
- PLATTED LOT LINE
- CENTER LINE
- - - - - PROPERTY DEED LINE
- EXIST. R.O.W.
- PROP. R.O.W.
- BUILDING LINE

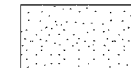

SEEDING CLASS 2



LAKE ELEANORA ESTATES

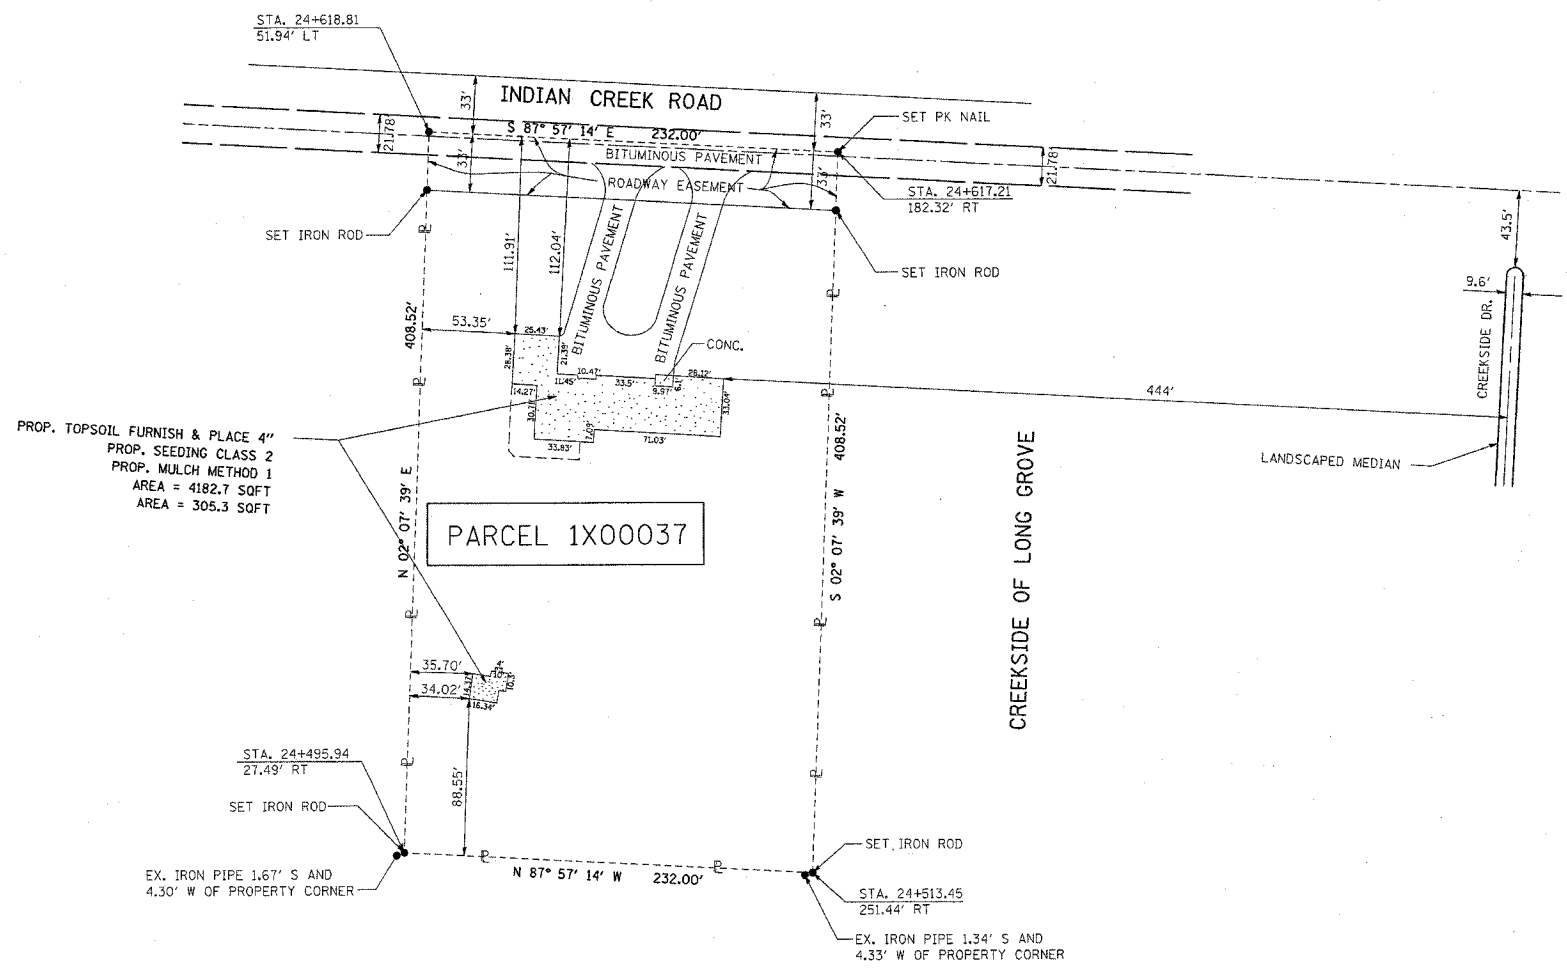

PROP. TOPSOIL FURNISH & PLACE 4"
 PROP. SEEDING CLASS 2
 PROP. MULCH METHOD 1
 AREA = 4182.7 SQFT
 AREA = 305.3 SQFT

PARCEL 1X00037

REVISIONS	
NAME	DATE

ILLINOIS DEPARTMENT OF TRANSPORTATION

6787 INDIAN CREEK RD.
 LANDSCAPING PLAN
 (LOCATION #6)

SCALE: VERT. 1" = 50'
 HORIZ. 1" = 50'

DATE 11/3/2006

DRAWN BY
 CHECKED BY

PLOT DATE = 11/3/2006
 FILE NAME = c:\p\projects\1142306\design\design.dwg
 PLOT SCALE = 1/8" = 1'-0"
 USER NAME = abreuah