



ROUTE	SECTION	COUNTY	TOTAL SHEETS	SHEET NUMBER
VARIOUS	2006-035 LS	VARIOUS	27	10

CONTRACT 60B91

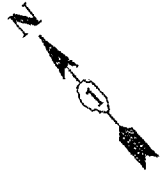

EXISTING VEGETATION

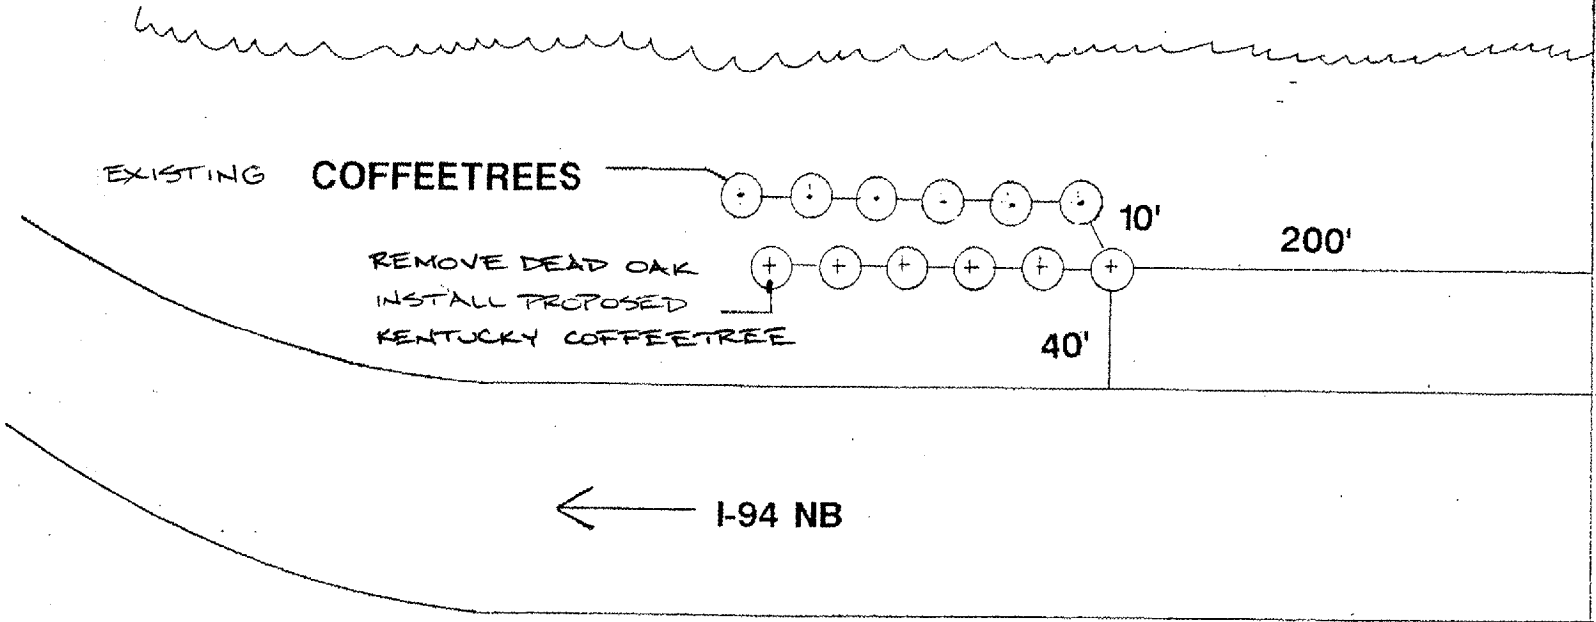


LP
39
11

FD3

NOT DRAWN TO SCALE

NILES CENTER RD

GENERAL LOCATION MAP

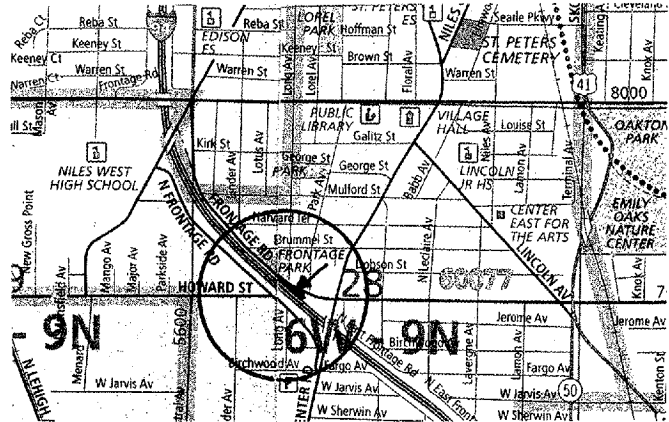

COUNTY: COOK
CLAIM #: 722376

CITY/TOWN: SKOKIE

SCHEDULE OF LANDSCAPE ITEMS

DESCRIPTION	QTY/UNIT
GYMNOCLADUS DIOICUS	
KENTUCKY COFFETREE	1 EACH

ILLINOIS DEPARTMENT OF TRANSPORTATION
LANDSCAPE REPAIR LOCATION AND LAYOUT PLAN