


ROUTE VARIOUS	SECTION 2006-035 LS	COUNTY VARIOUS	TOTAL SHEETS 27	SHEET NUMBER 14
------------------	------------------------	-------------------	--------------------	--------------------


CONTRACT 60B91



IDOT COMM CENTER  
(OAK PARK)

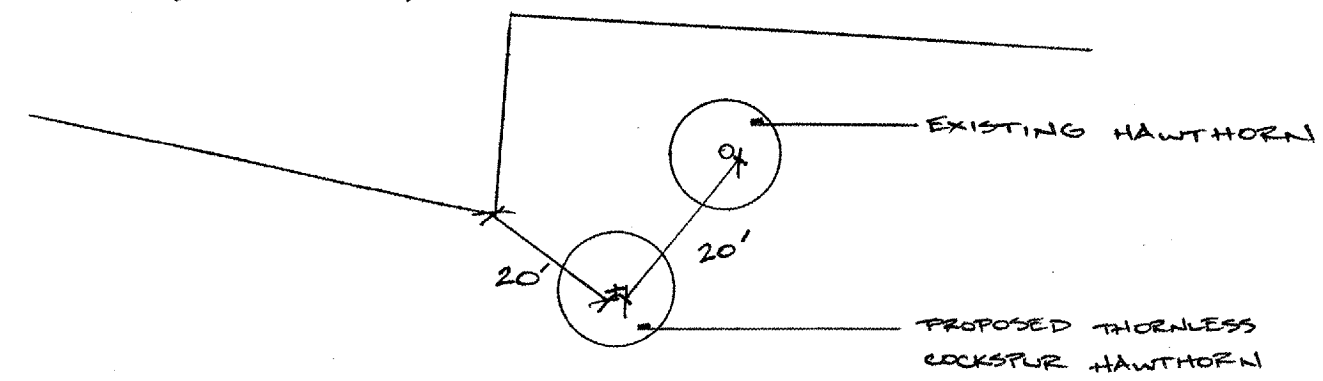


GENERAL LOCATION MAP

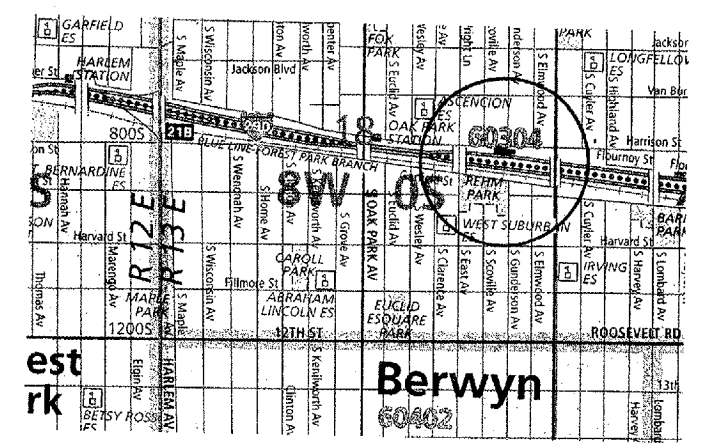

COUNTY: COOK  
CLAIM #: 722382

CITY/TOWN: OAK PARK

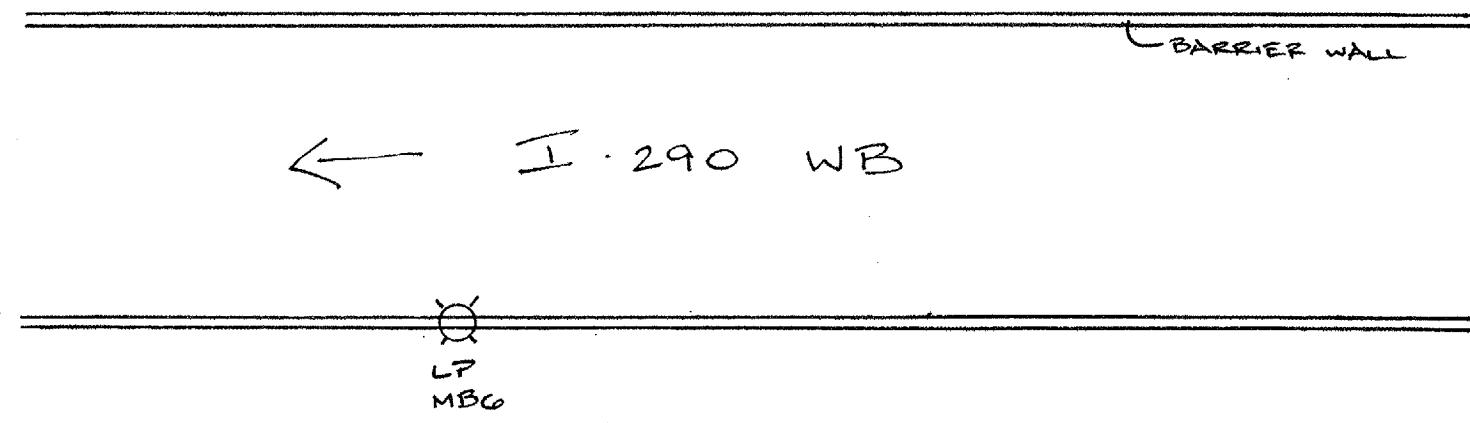

SCHEDULE OF LANDSCAPE ITEMS	
DESCRIPTION	QTY/UNIT
CRATAEGUS CRUSGALLI VAR. INERMIS THORNLESS COCKSPUR HAWTHORN	1 EACH

NOT DRAWN TO SCALE

ILLINOIS DEPARTMENT OF TRANSPORTATION  
LANDSCAPE REPAIR LOCATION AND  
LAYOUT PLAN