
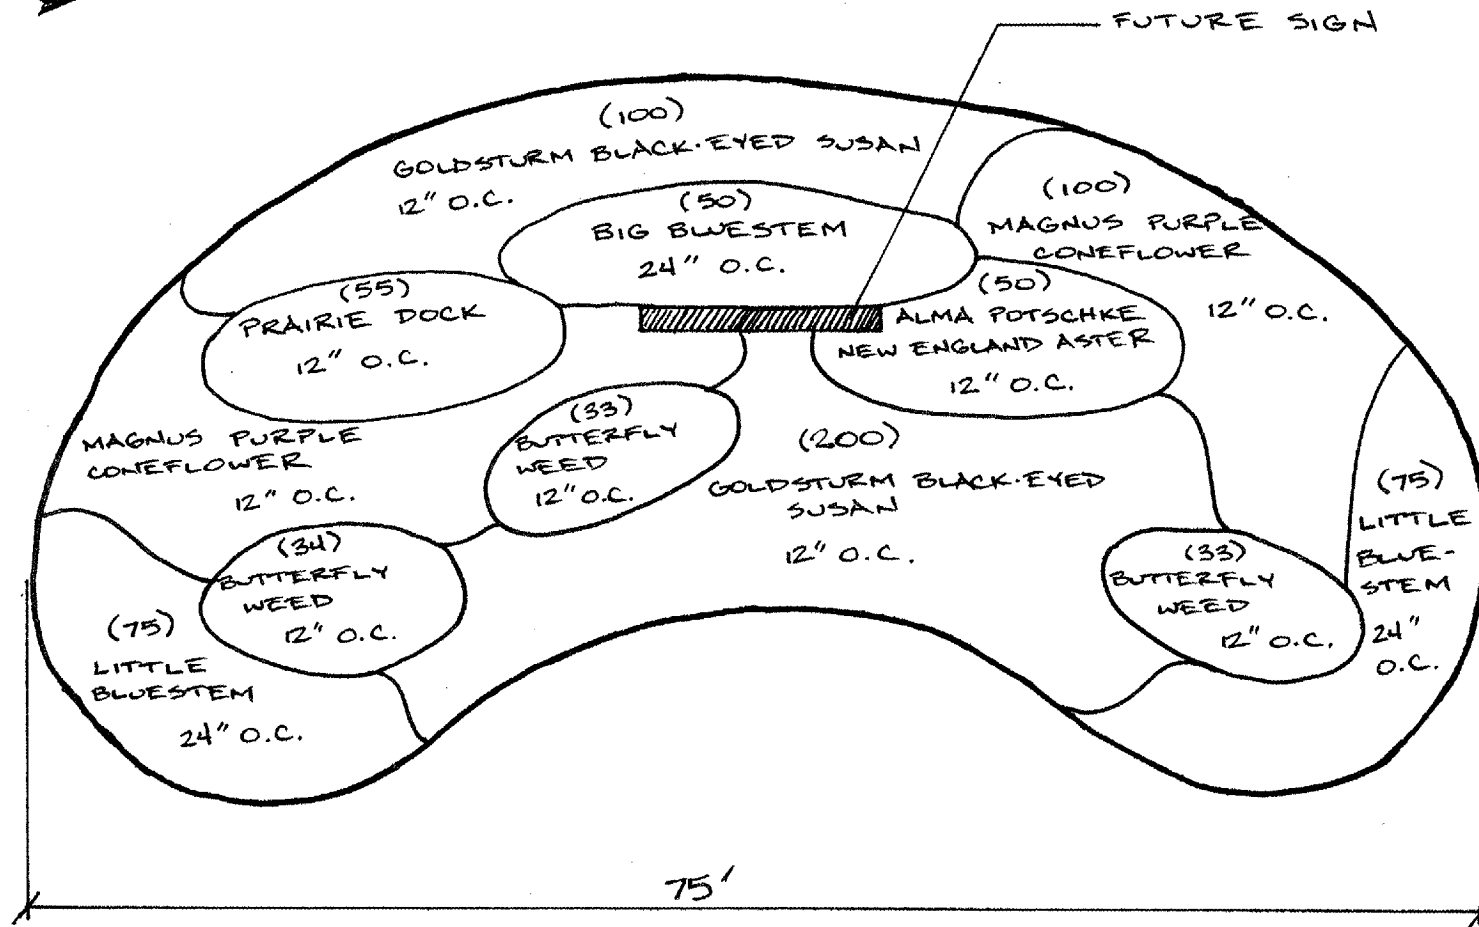


ROUTE VARIOUS	SECTION 2006-035 LS	COUNTY VARIOUS	TOTAL SHEETS 27	SHEET NUMBER 22
------------------	------------------------	-------------------	--------------------	--------------------

CONTRACT 60B91

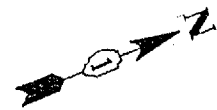

FRONT
↓

NOT DRAWN TO SCALE

NOTIFY STEVE LIPKIE 72 HOURS PRIOR TO PLANTING AT (847) 705-4171 FOR LAYOUT.

GENERAL LOCATION MAP

COUNTY: COOK
CLAIM: N/A

CITY/TOWN: LYNWOOD

SCHEDULE OF LANDSCAPE ITEMS	
DESCRIPTION	QTY/UNIT
WEED CONTROL, NON-SELECTIVE AND NON-RESIDUAL	1 GALLON
WEED CONTROL, PRE-EMERGENT HERBICIDE	0.25 GALLON
COARSE SAND PLACEMENT 2	300 SQ. YD.
PERENNIAL PLANTS, GALLON POT	9.05 UNITS
<i>ANDROPOGON GERARDII</i>	0.50 UNITS
<i>ANDROPOGON SCOPARIUS</i>	1.50 UNITS
<i>ASCLEPIAS TUBEROSA</i>	1.00 UNITS
<i>ASTER NOVAE-ANGLIAE 'ALMA POTSCHKE'</i>	0.50 UNITS
<i>ECHINACEA PURPUREA 'MAGNUS'</i>	2.00 UNITS
<i>RUDBECKIA FULGIDA 'GOLDSTURM'</i>	3.00 UNITS
<i>SILPHIUM TEREBINTHINACEUM</i>	0.55 UNITS

ILLINOIS DEPARTMENT OF TRANSPORTATION
LANDSCAPE REPAIR LOCATION AND LAYOUT PLAN