


* PAGES 8 and 9 WERE NOT USED *

FAP RTE.	SECTION	COUNTY	TOTAL SHEETS	SHEET NO.
324	23 B-2-I	MCHENRY	12	10

CONTRACT NUMBER: 60B96

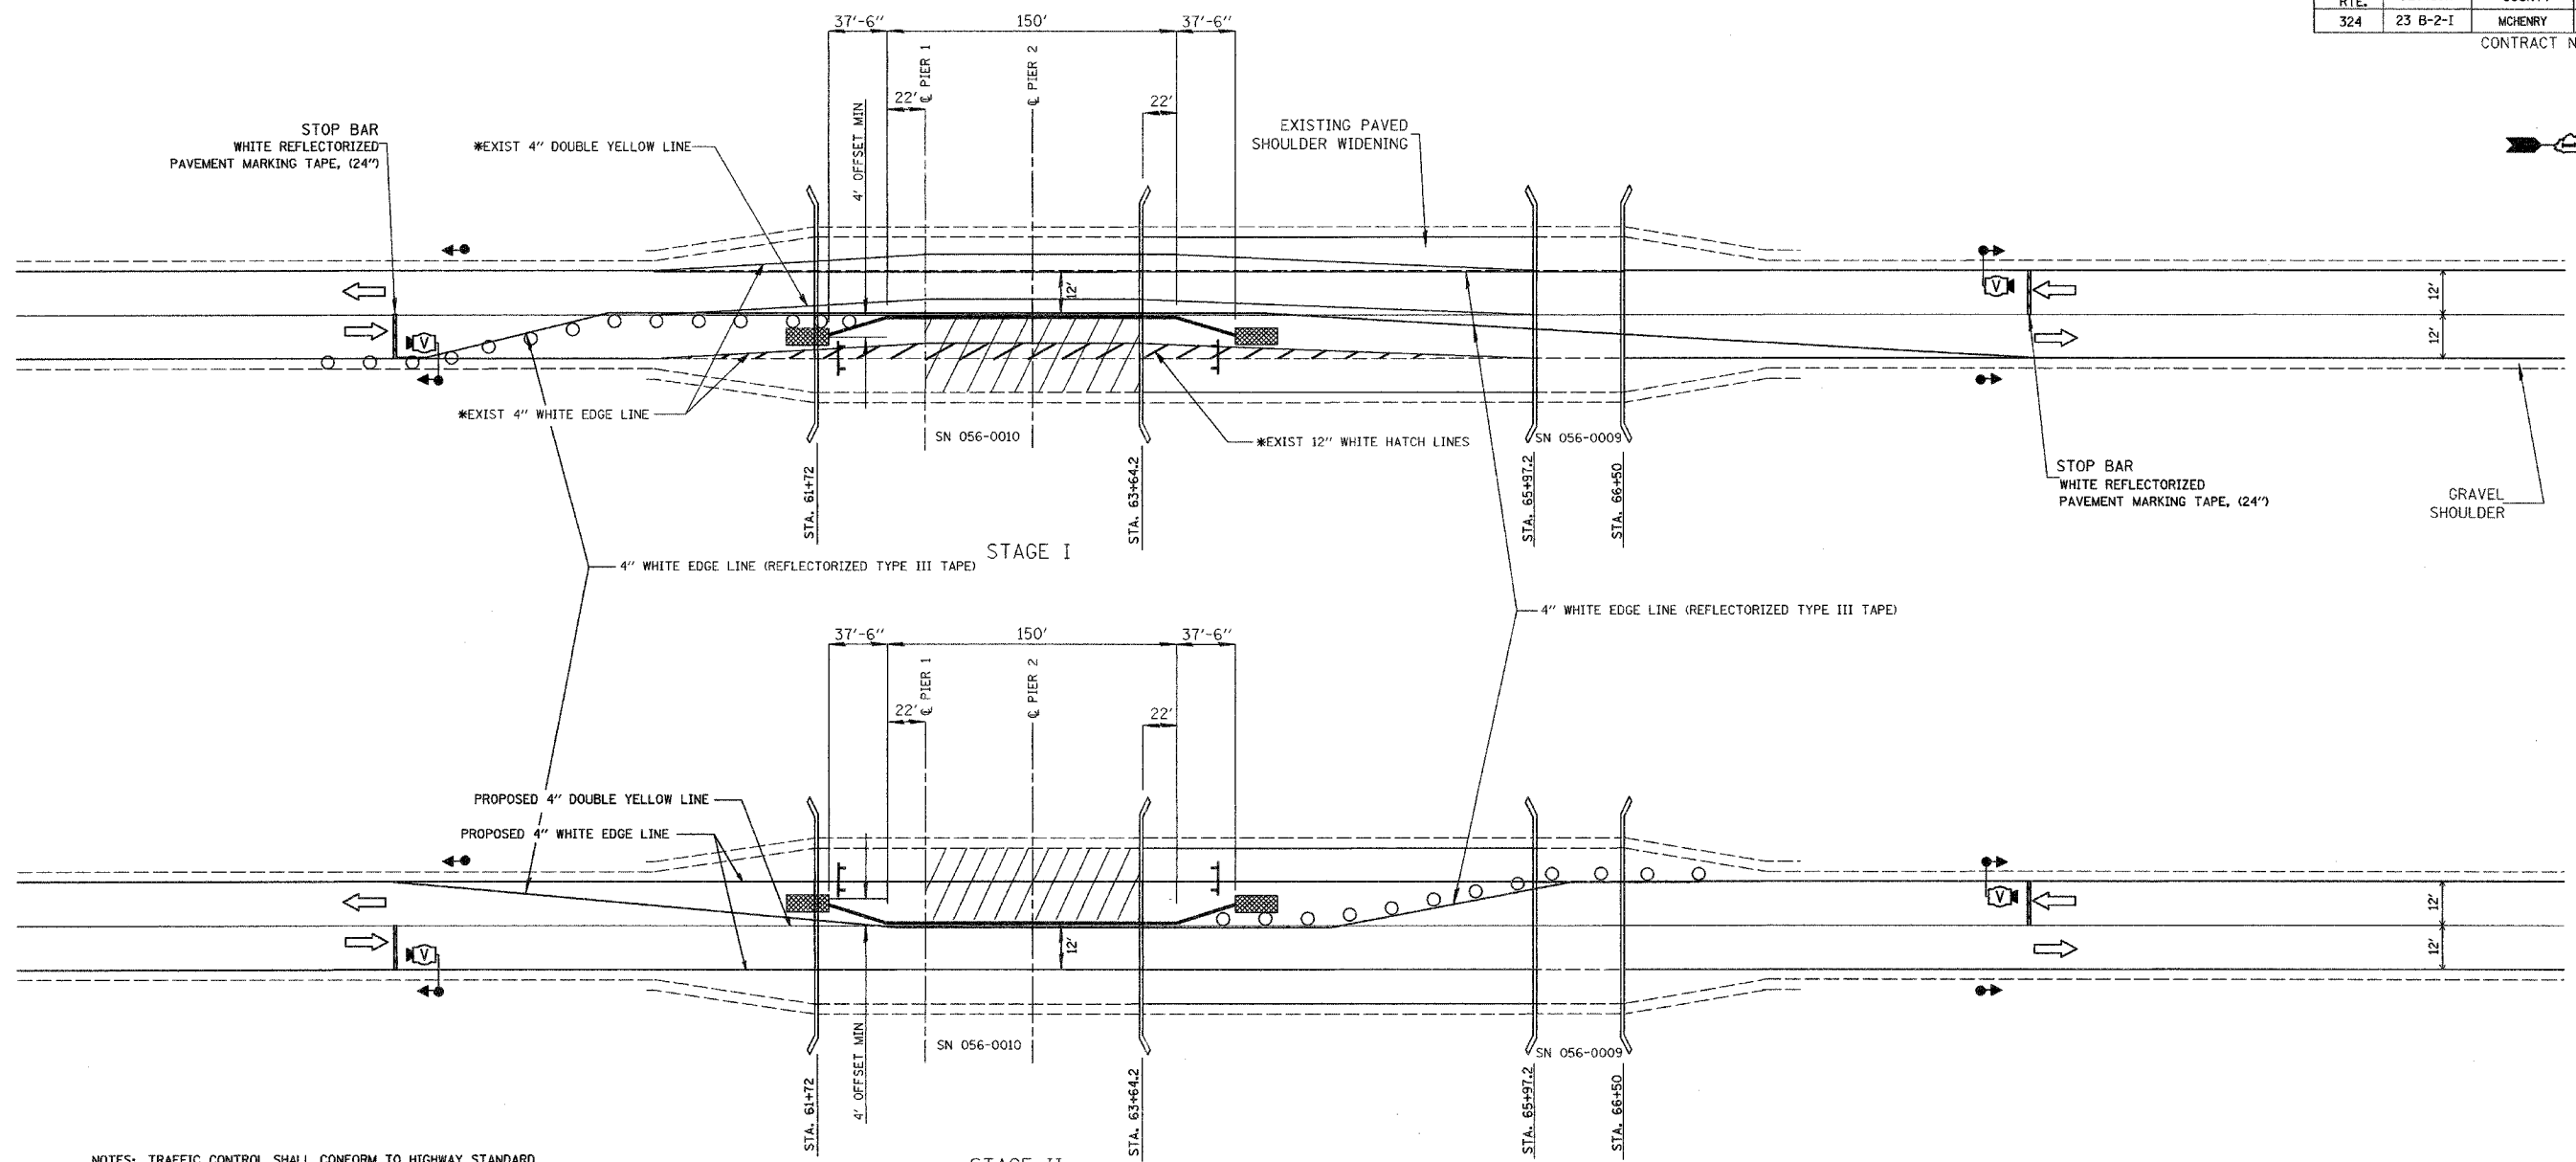

NOTES: TRAFFIC CONTROL SHALL CONFORM TO HIGHWAY STANDARD 701321, EXCEPT AS SHOWN. COST OF ADDITIONAL BARRELS SHALL BE INCLUDED IN THE COST OF STANDARD 701321.

COVER CONFLICTING PAVEMENT MARKINGS WITH BLACK TYPE III TAPE. COST OF TYPE III TAPE & ITS REMOVAL IS INCLUDED IN THE COST OF "TRAFFIC CONTROL & PROTECTION 701321"

AT THE START OF STAGE II CONSTRUCTION, THE ENGINEER SHALL CONTACT AL RICHARDSON AT (847) 705-4411 TO HAVE THE WEIGHT RESTRICTION SIGNS REMOVED.

*EXISTING PAVEMENT MARKINGS TO BE REMOVED PRIOR TO STAGE I COST INCLUDED IN "PAVEMENT MARKING REMOVAL"

TEMPORARY BRIDGE TRAFFIC SIGNAL SHALL INCLUDE VIDEO DETECTION

THE CONTRACTOR IS RESPONSIBLE FOR SECURING ELECTRICAL SERVICE FOR TRAFFIC SIGNALS

- BARRICADE, OR DRUM WITH STEADY BURNING LIGHTS, (SPACED 25' CT.-CT.)
- ⊥ TYPE III BARRICADE WITH FLASHING LIGHT
- TRAFFIC SIGNAL
- ▨ TEMPORARY IMPACT ATTENUATOR
- Ⓜ VIDEO DETECTION CAMERA

REVISIONS	
NAME	DATE

ILLINOIS DEPARTMENT OF TRANSPORTATION

TRAFFIC CONTROL PLANS

SCALE: NONE
 DATE: _____

DRAWN BY: _____
 CHECKED BY: _____