



F.A.I. RTE.	SECTION	COUNTY	TOTAL SHEETS	SHEET NO.
55	2006-038 GR	WILL	12	5
STA.		TO STA.		
FED. ROAD DIST. NO. 1		ILLINOIS FED. AID PROJECT		

CONTRACT 60899

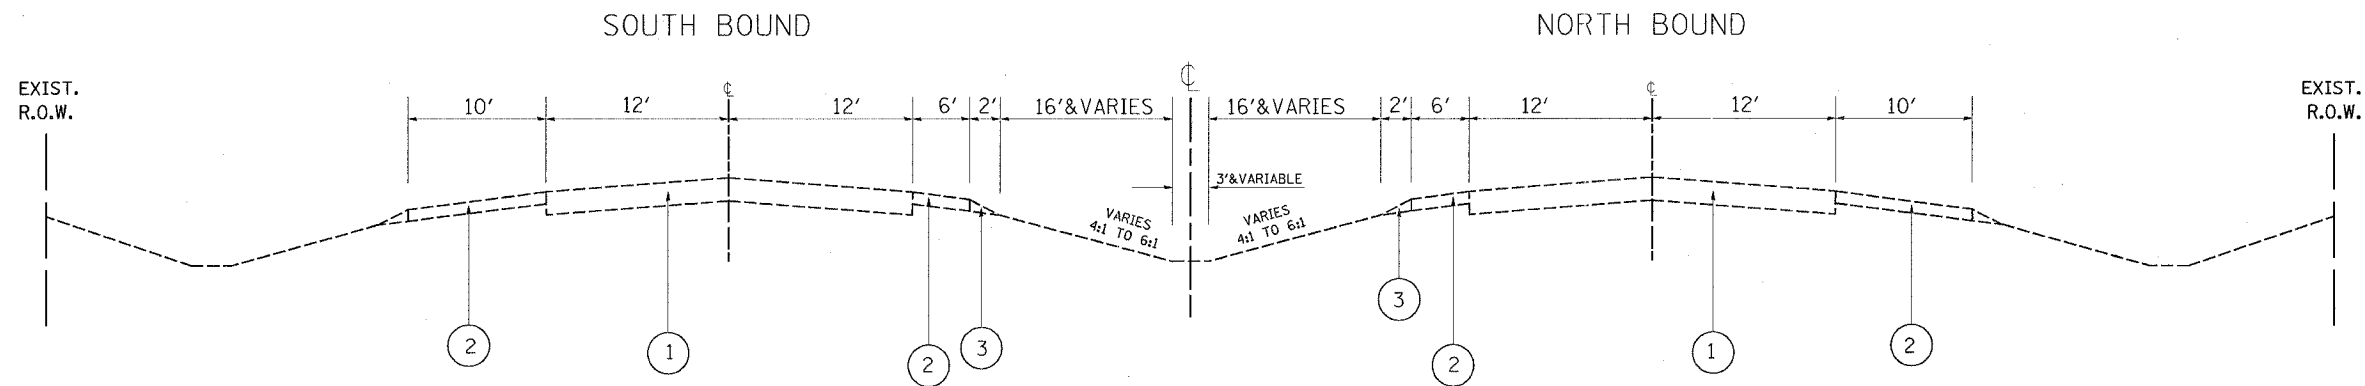

I-55
EXISTING TYPICAL CROSS SECTION
STA 1167+00 TO STA 1249+50

(LOOKING NORTH)

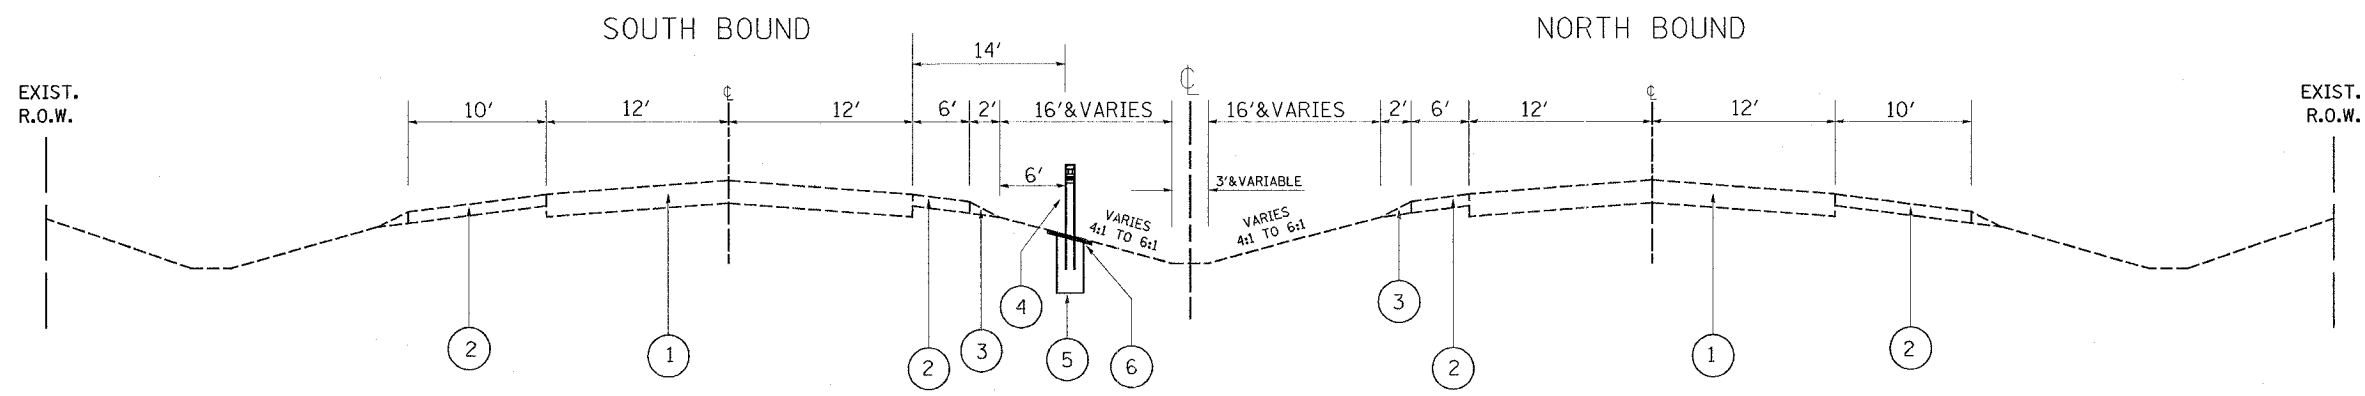

I-55
PROPOSED TYPICAL CROSS SECTION
STA 1167+00 TO STA 1249+50

(LOOKING NORTH)

LEGEND

- ① EXISTING 10" P.C.C. PAVEMENT
- ② EXISTING BIT. SHOULDER
- ③ EXISTING AGGREGATE SHOULDER, 8"
- ④ PROPOSED HIGH TENSION CABLE MEDIAN BARRIER
- ⑤ CONCRETE FOUNDATION - INCLUDED IN THE COST OF THE APPLICABLE HIGH TENSION CABLE MEDIAN BARRIER PAY ITEM
- ⑥ PROPOSED MOWING, (10' WIDE)

THE MINIMUM DEPTH OF THE CONCRETE FOUNDATION SHALL BE 42"

REVISIONS	
NAME	DATE

ILLINOIS DEPARTMENT OF TRANSPORTATION
INTERSTATE 55
EXISTING AND PROPOSED TYPICAL SECTION
SCALE : NONE
10/27/2006
DRAWN BY: HMO
CHECKED BY: