
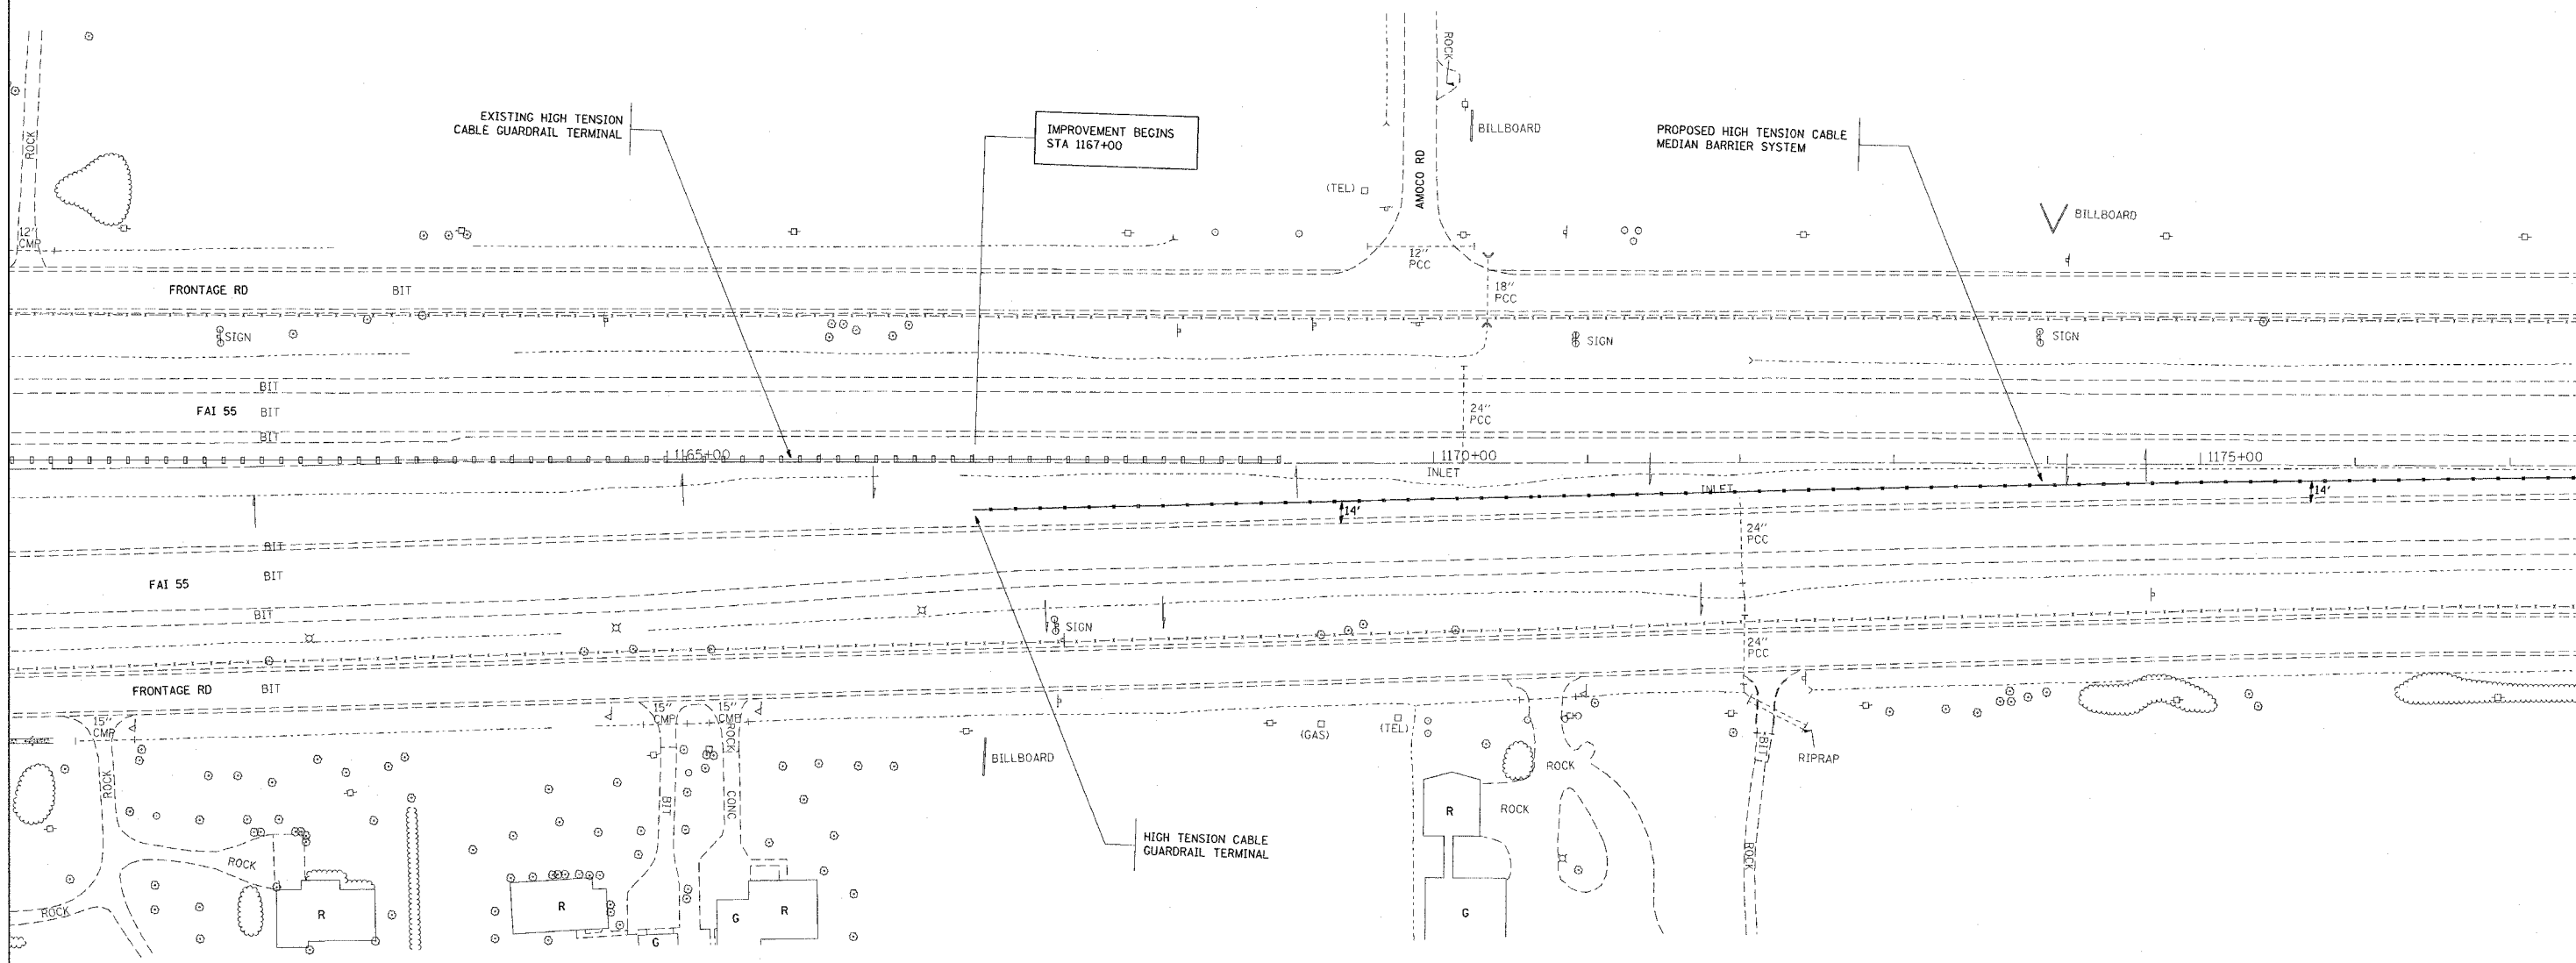


F.A.U. RTE.	SECTION	COUNTY	TOTAL SHEETS	SHEET NO.
55	2006-038 GR	WILL.	12	6
STA.		TO STA.		
FED. ROAD DIST. NO.	ILLINOIS FED. AID PROJECT			

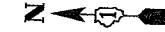

PLOT DATE = 10/27/2006
 PLOT SCALE = 500000 / IN.
 USER NAME = csmrsh

REVISIONS	
NAME	DATE

ILLINOIS DEPARTMENT OF TRANSPORTATION
 I-55
 DES PLAINES RIVER RD. TO
 U.S. RTE. 6

SCALE: VERT. _____
 HORIZ. _____
 DATE _____
 DRAWN BY _____
 CHECKED BY _____