



| F.A.I.D. RTE.       | SECTION     | COUNTY           | TOTAL SHEETS | SHEET NO. |
|---------------------|-------------|------------------|--------------|-----------|
| 55                  | 2006-038 GR | WILL             | 12           | 7         |
| STA.                |             | TO STA.          |              |           |
| FED. ROAD DIST. NO. | ILLINOIS    | FED. AID PROJECT |              |           |

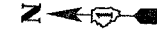

PROPOSED HIGH TENSION CABLE  
MEDIAN BARRIER SYSTEM

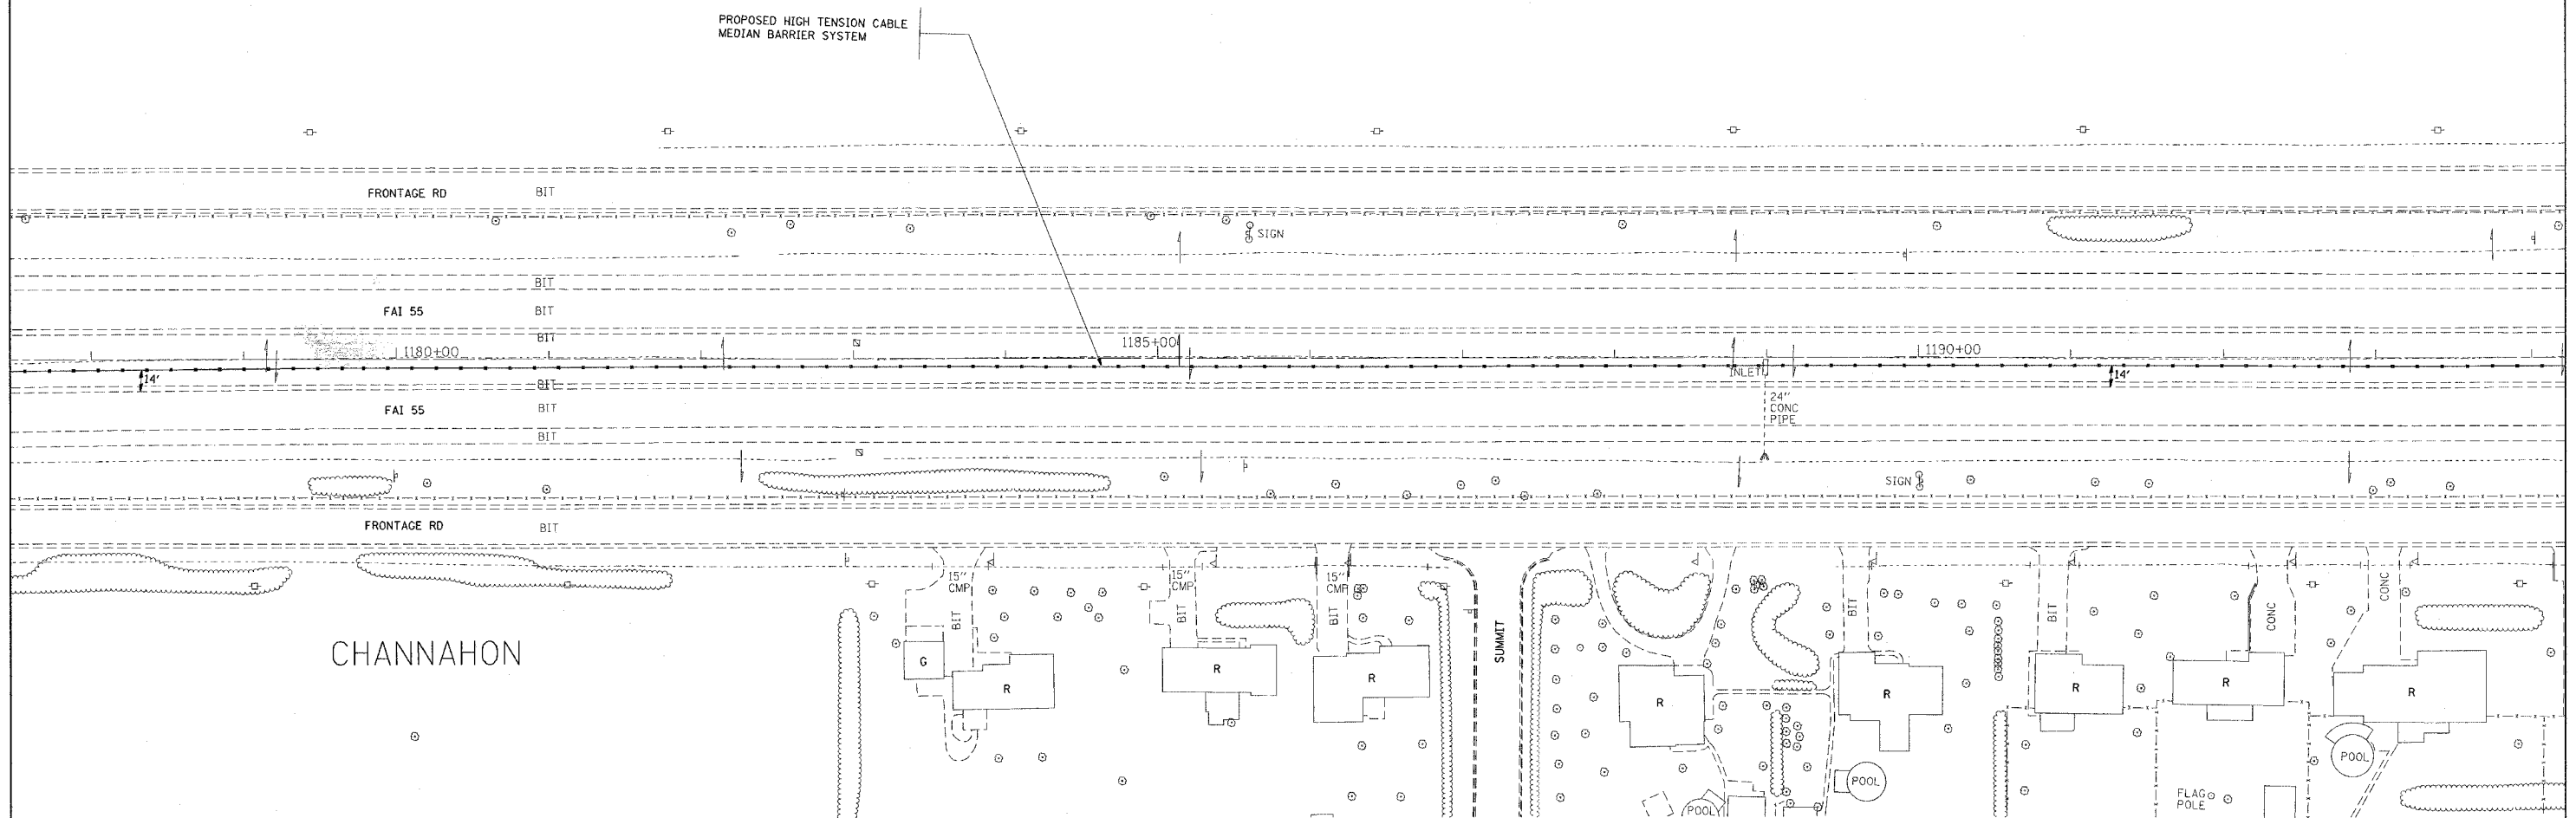

PLOT DATE = 10/27/2006  
 FILE NAME = c:\projects\ad107707\ah\ch\ch.dwg  
 PLOT SCALE = 1/8\"/>

| REVISIONS |      |
|-----------|------|
| NAME      | DATE |
|           |      |
|           |      |
ILLINOIS DEPARTMENT OF TRANSPORTATION  
 I-55  
 DES PLAINES RIVER RD. TO  
 U.S. RTE. 6  
 SCALE: VERT.  
 HORIZ.  
 DATE  
 DRAWN BY  
 CHECKED BY