
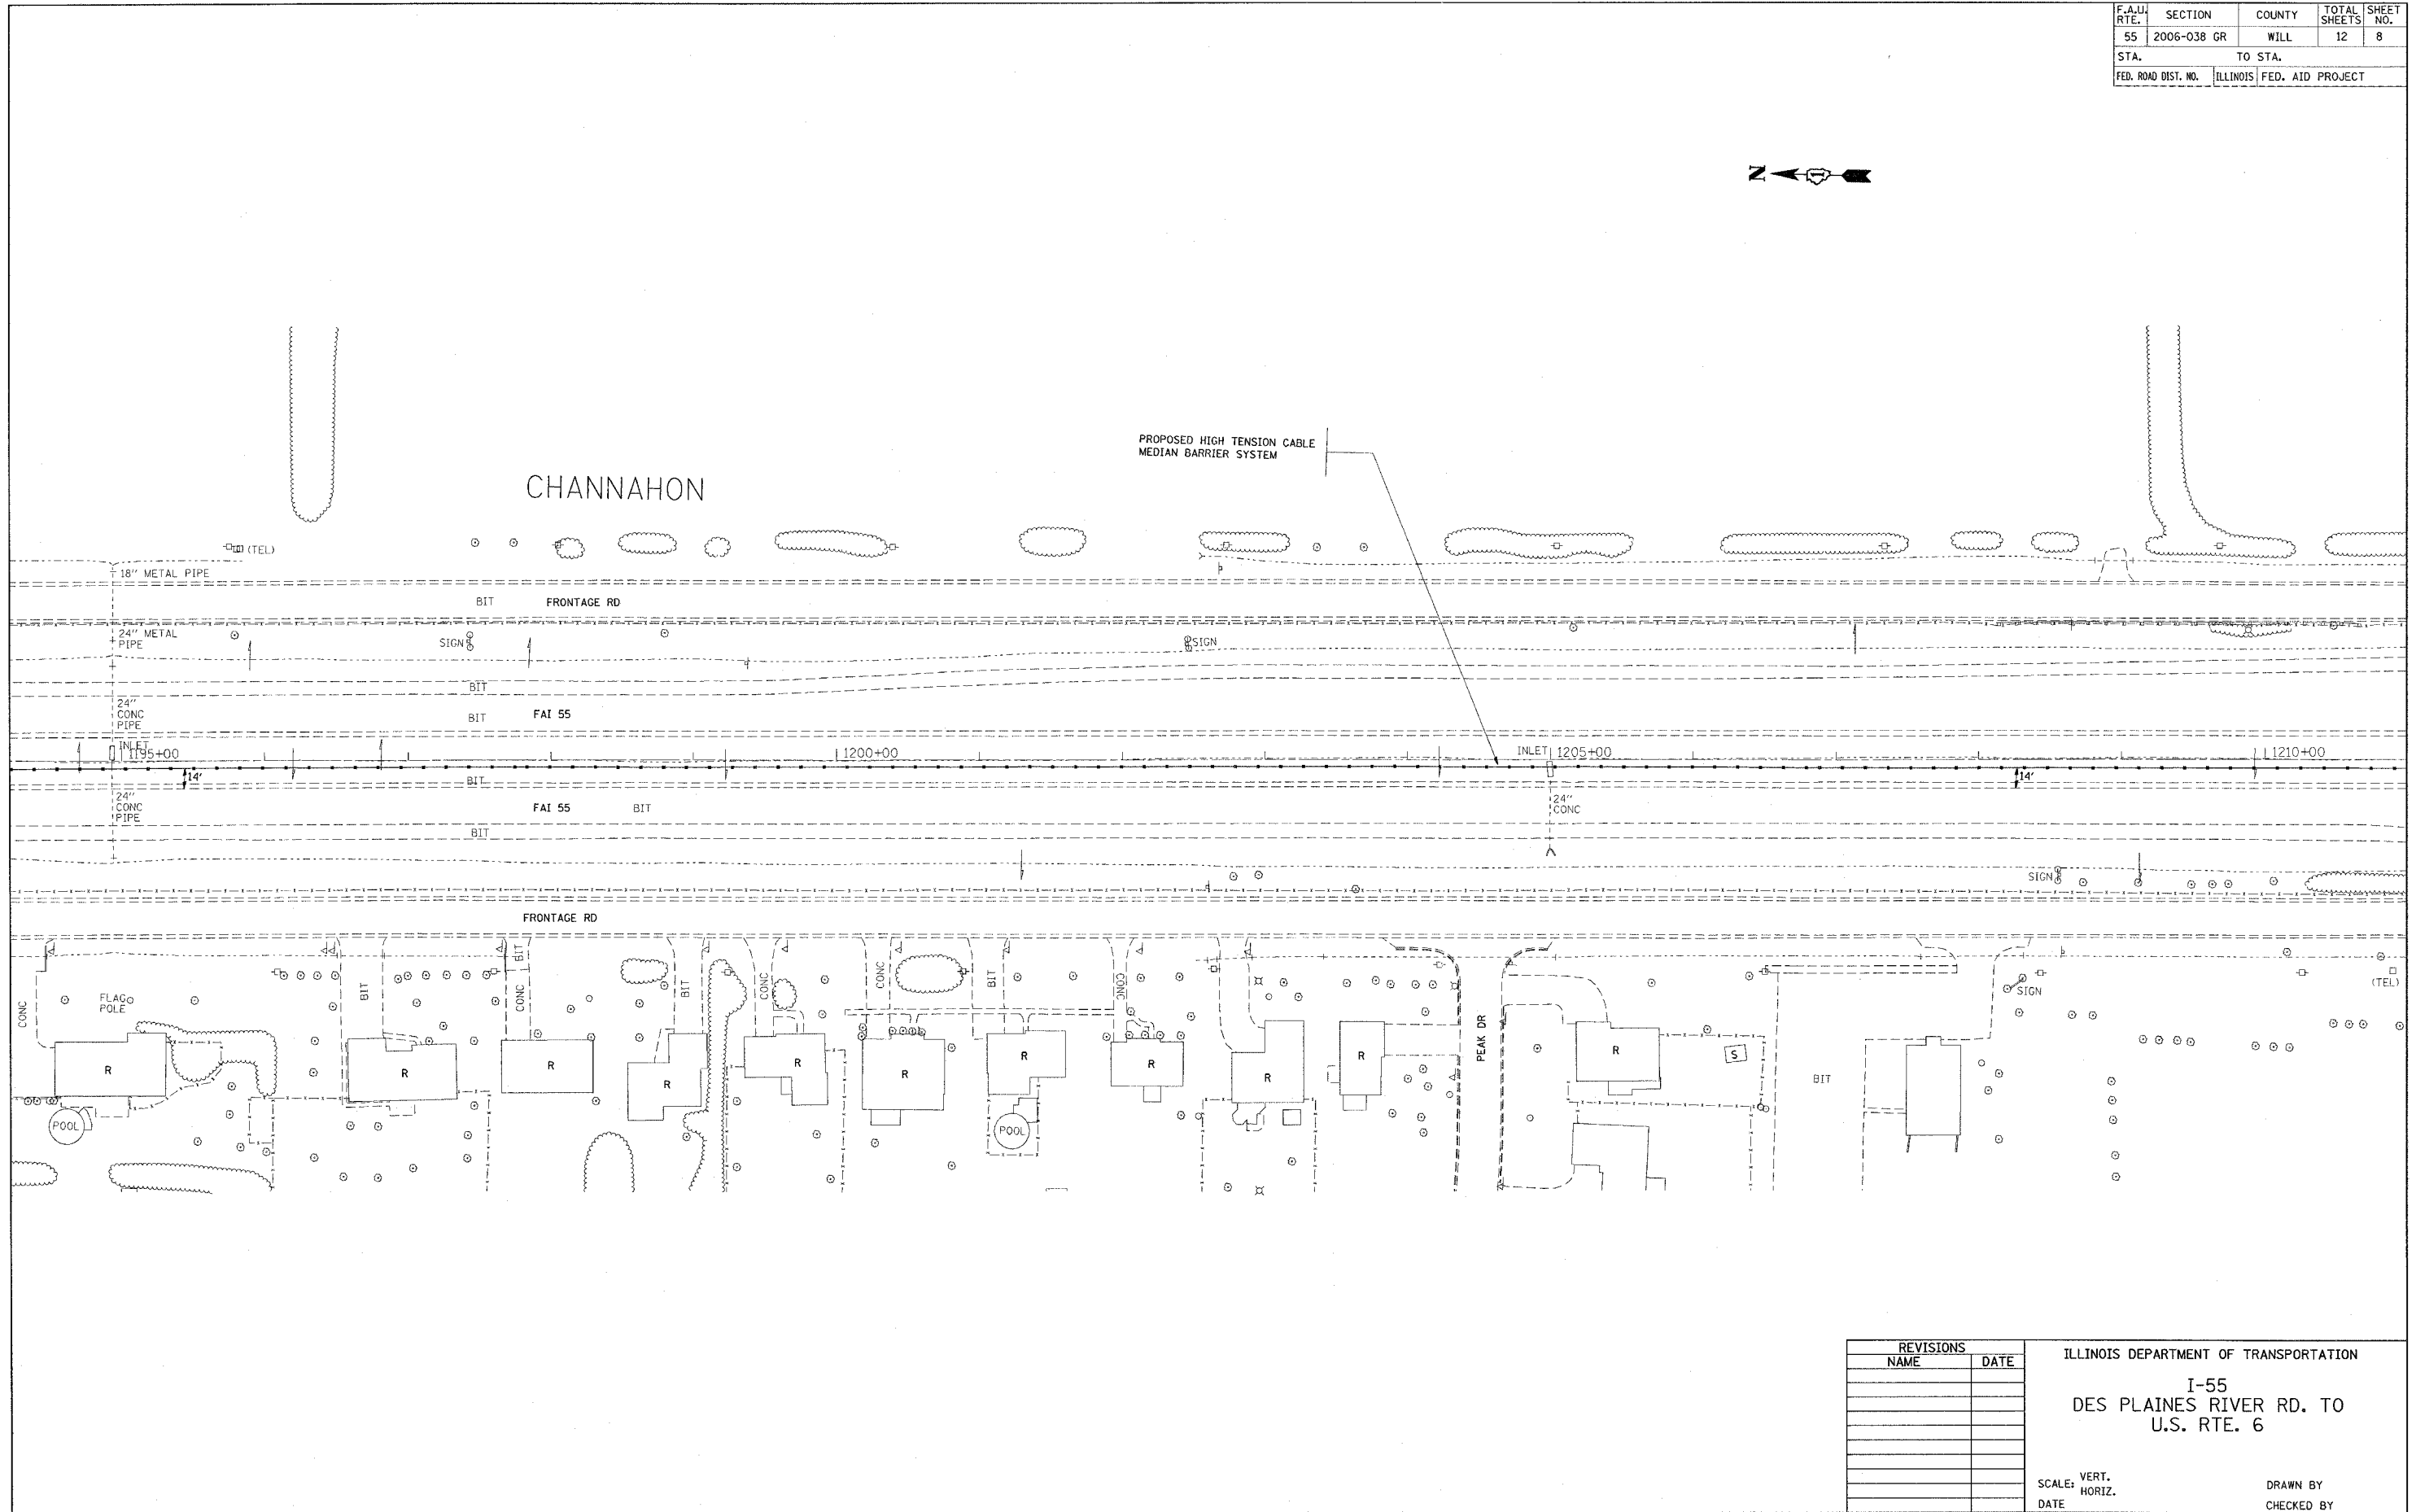


F.A.U. RTE.	SECTION	COUNTY	TOTAL SHEETS	SHEET NO.
55	2006-038 GR	WILL	12	8
STA.		TO STA.		
FED. ROAD DIST. NO.		ILLINOIS FED. AID PROJECT		

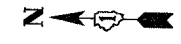

PLOT DATE = 10/27/2006
 PLOT SCALE = 50.0000 / IN.
 USER NAME = cmanhin

REVISIONS	
NAME	DATE

ILLINOIS DEPARTMENT OF TRANSPORTATION

I-55
DES PLAINES RIVER RD. TO
U.S. RTE. 6

SCALE: VERT.
HORIZ.
DATE

DRAWN BY
CHECKED BY