


CONTRACT NO. 60890

F.A.U. RTE.	SECTION	COUNTY	TOTAL SHEETS	SHEET NO.
55	2006-038 GR	WILL	12	9
STA.		TO STA.		
FED. ROAD DIST. NO.		ILLINOIS FED. AID PROJECT		

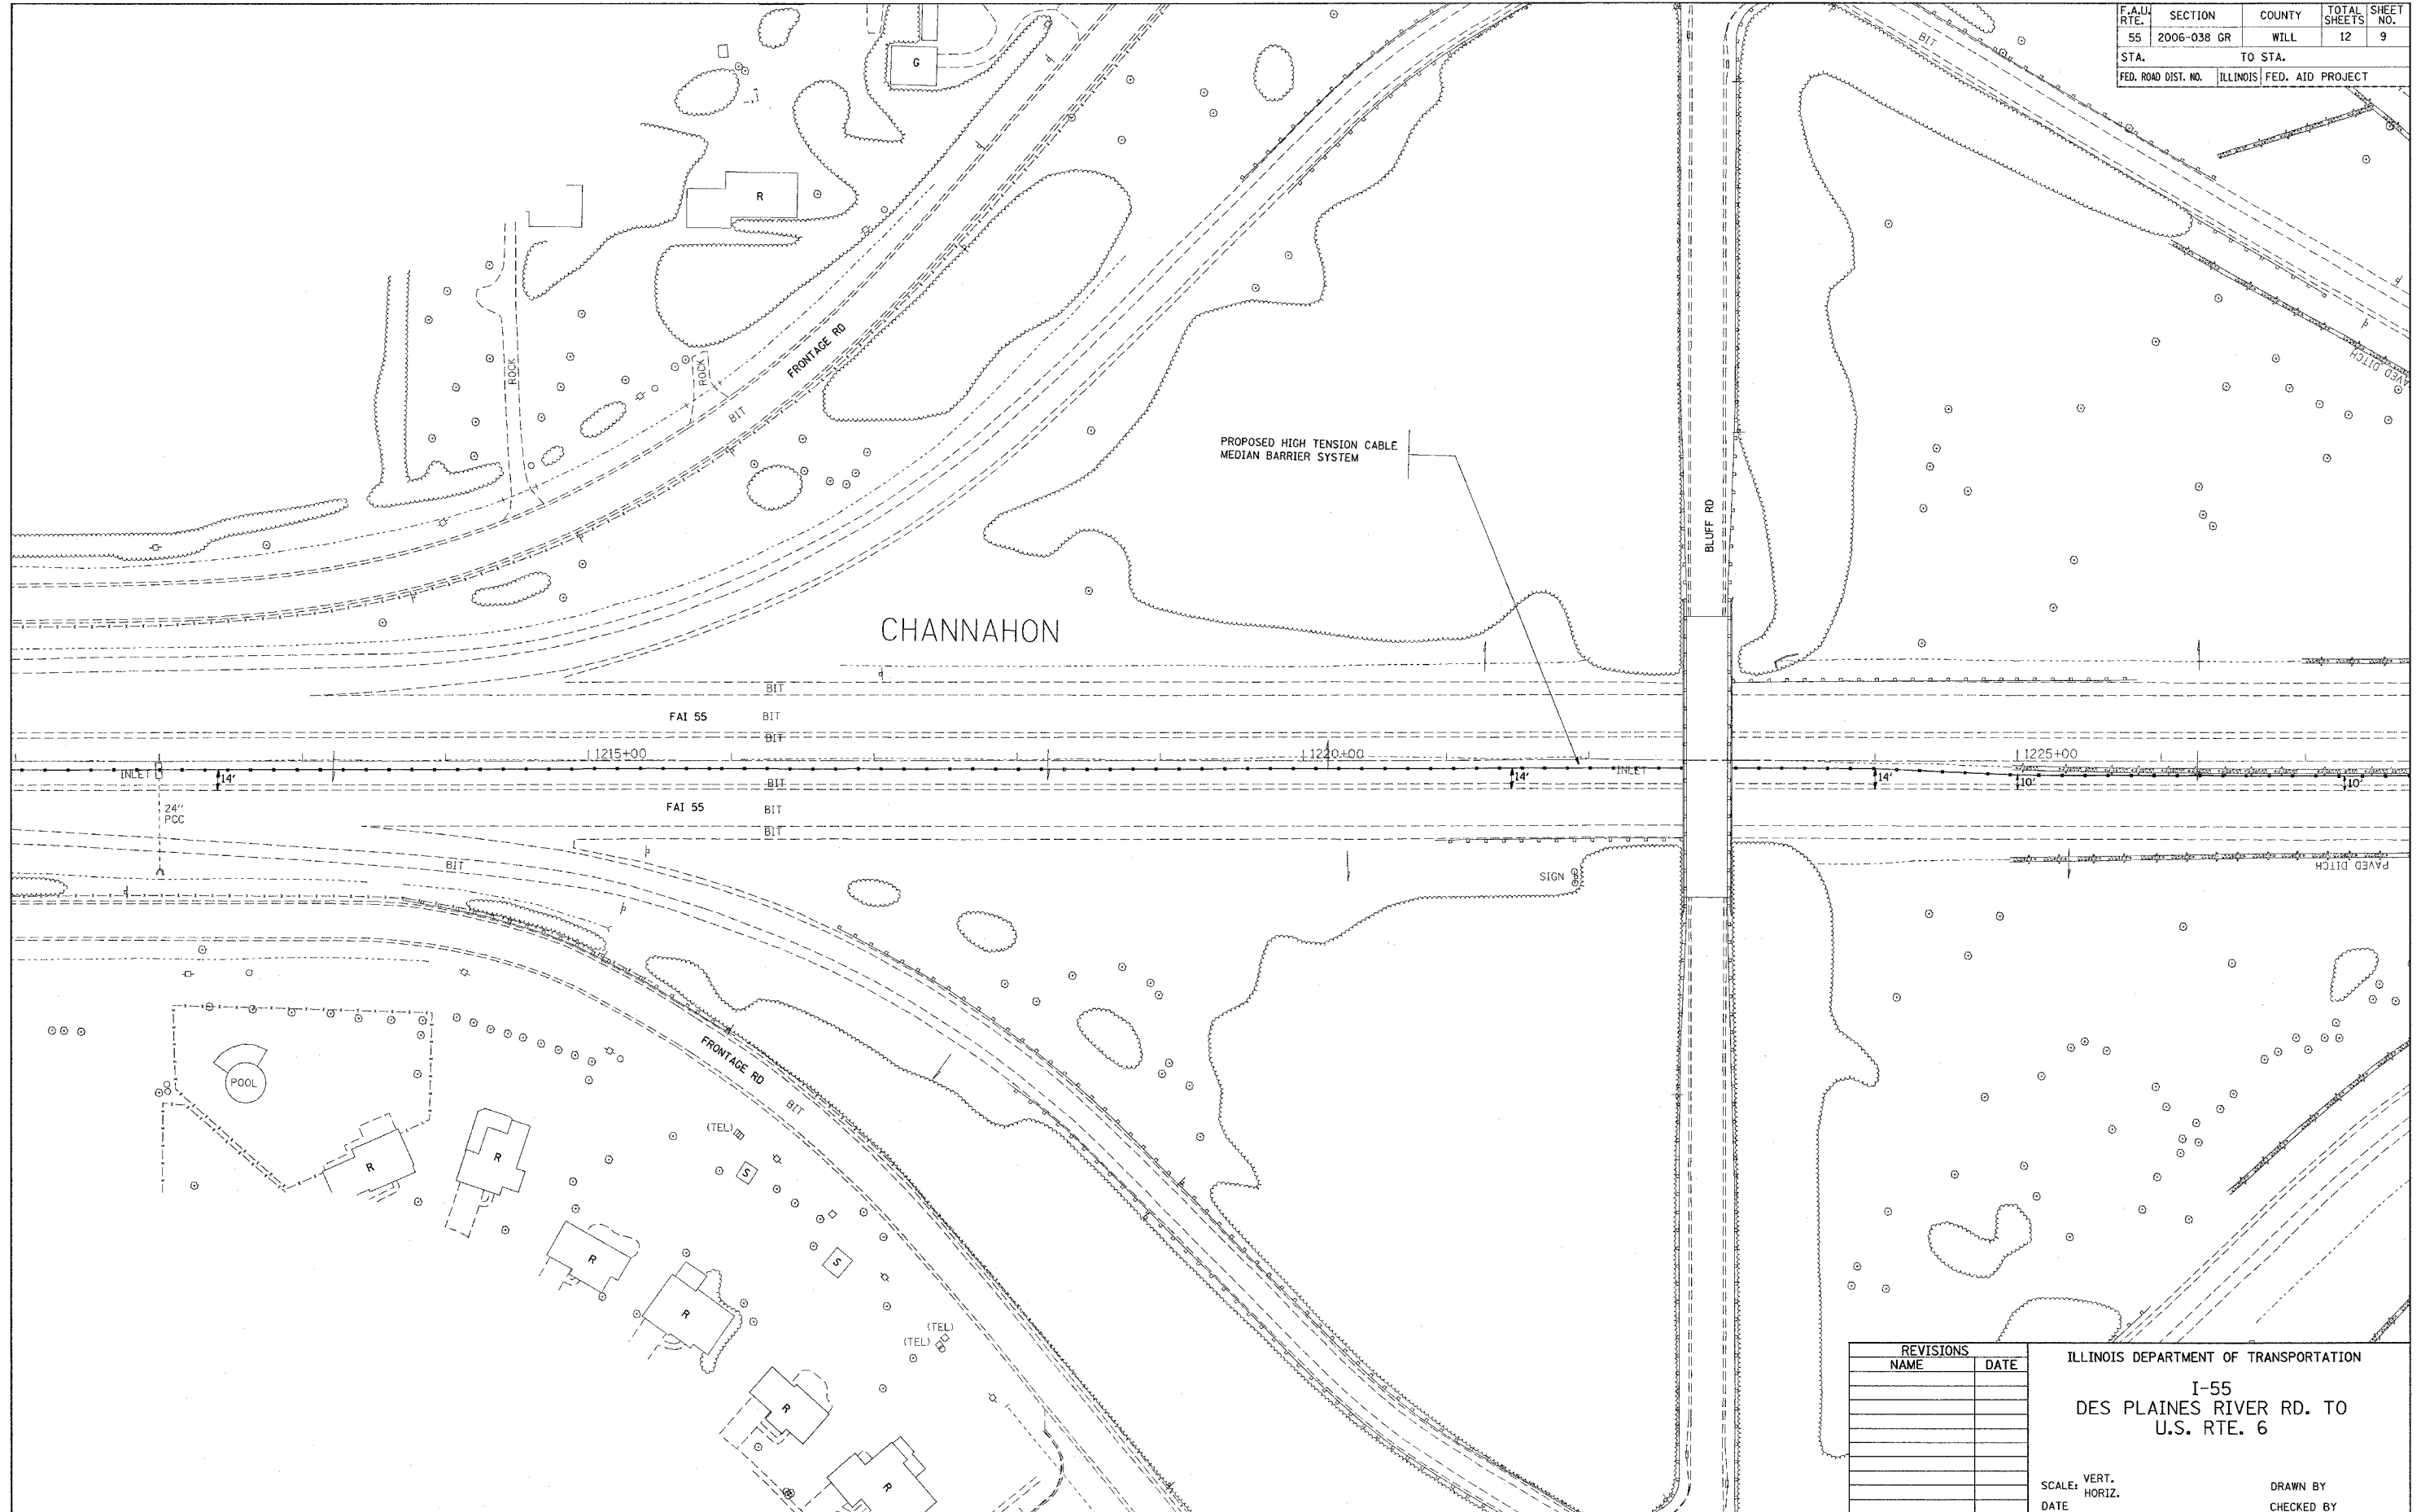

PLOT DATE = 10/27/2006
 FILE NAME = c:\projects\dl07707\ah_dwg.dgn
 PLOT SCALE = 58.0000 / IN.
 USER NAME = csmenim

REVISIONS	
NAME	DATE

ILLINOIS DEPARTMENT OF TRANSPORTATION
 I-55
 DES PLAINES RIVER RD. TO
 U.S. RTE. 6

SCALE: VERT.
 HORIZ.
 DATE
 DRAWN BY
 CHECKED BY