
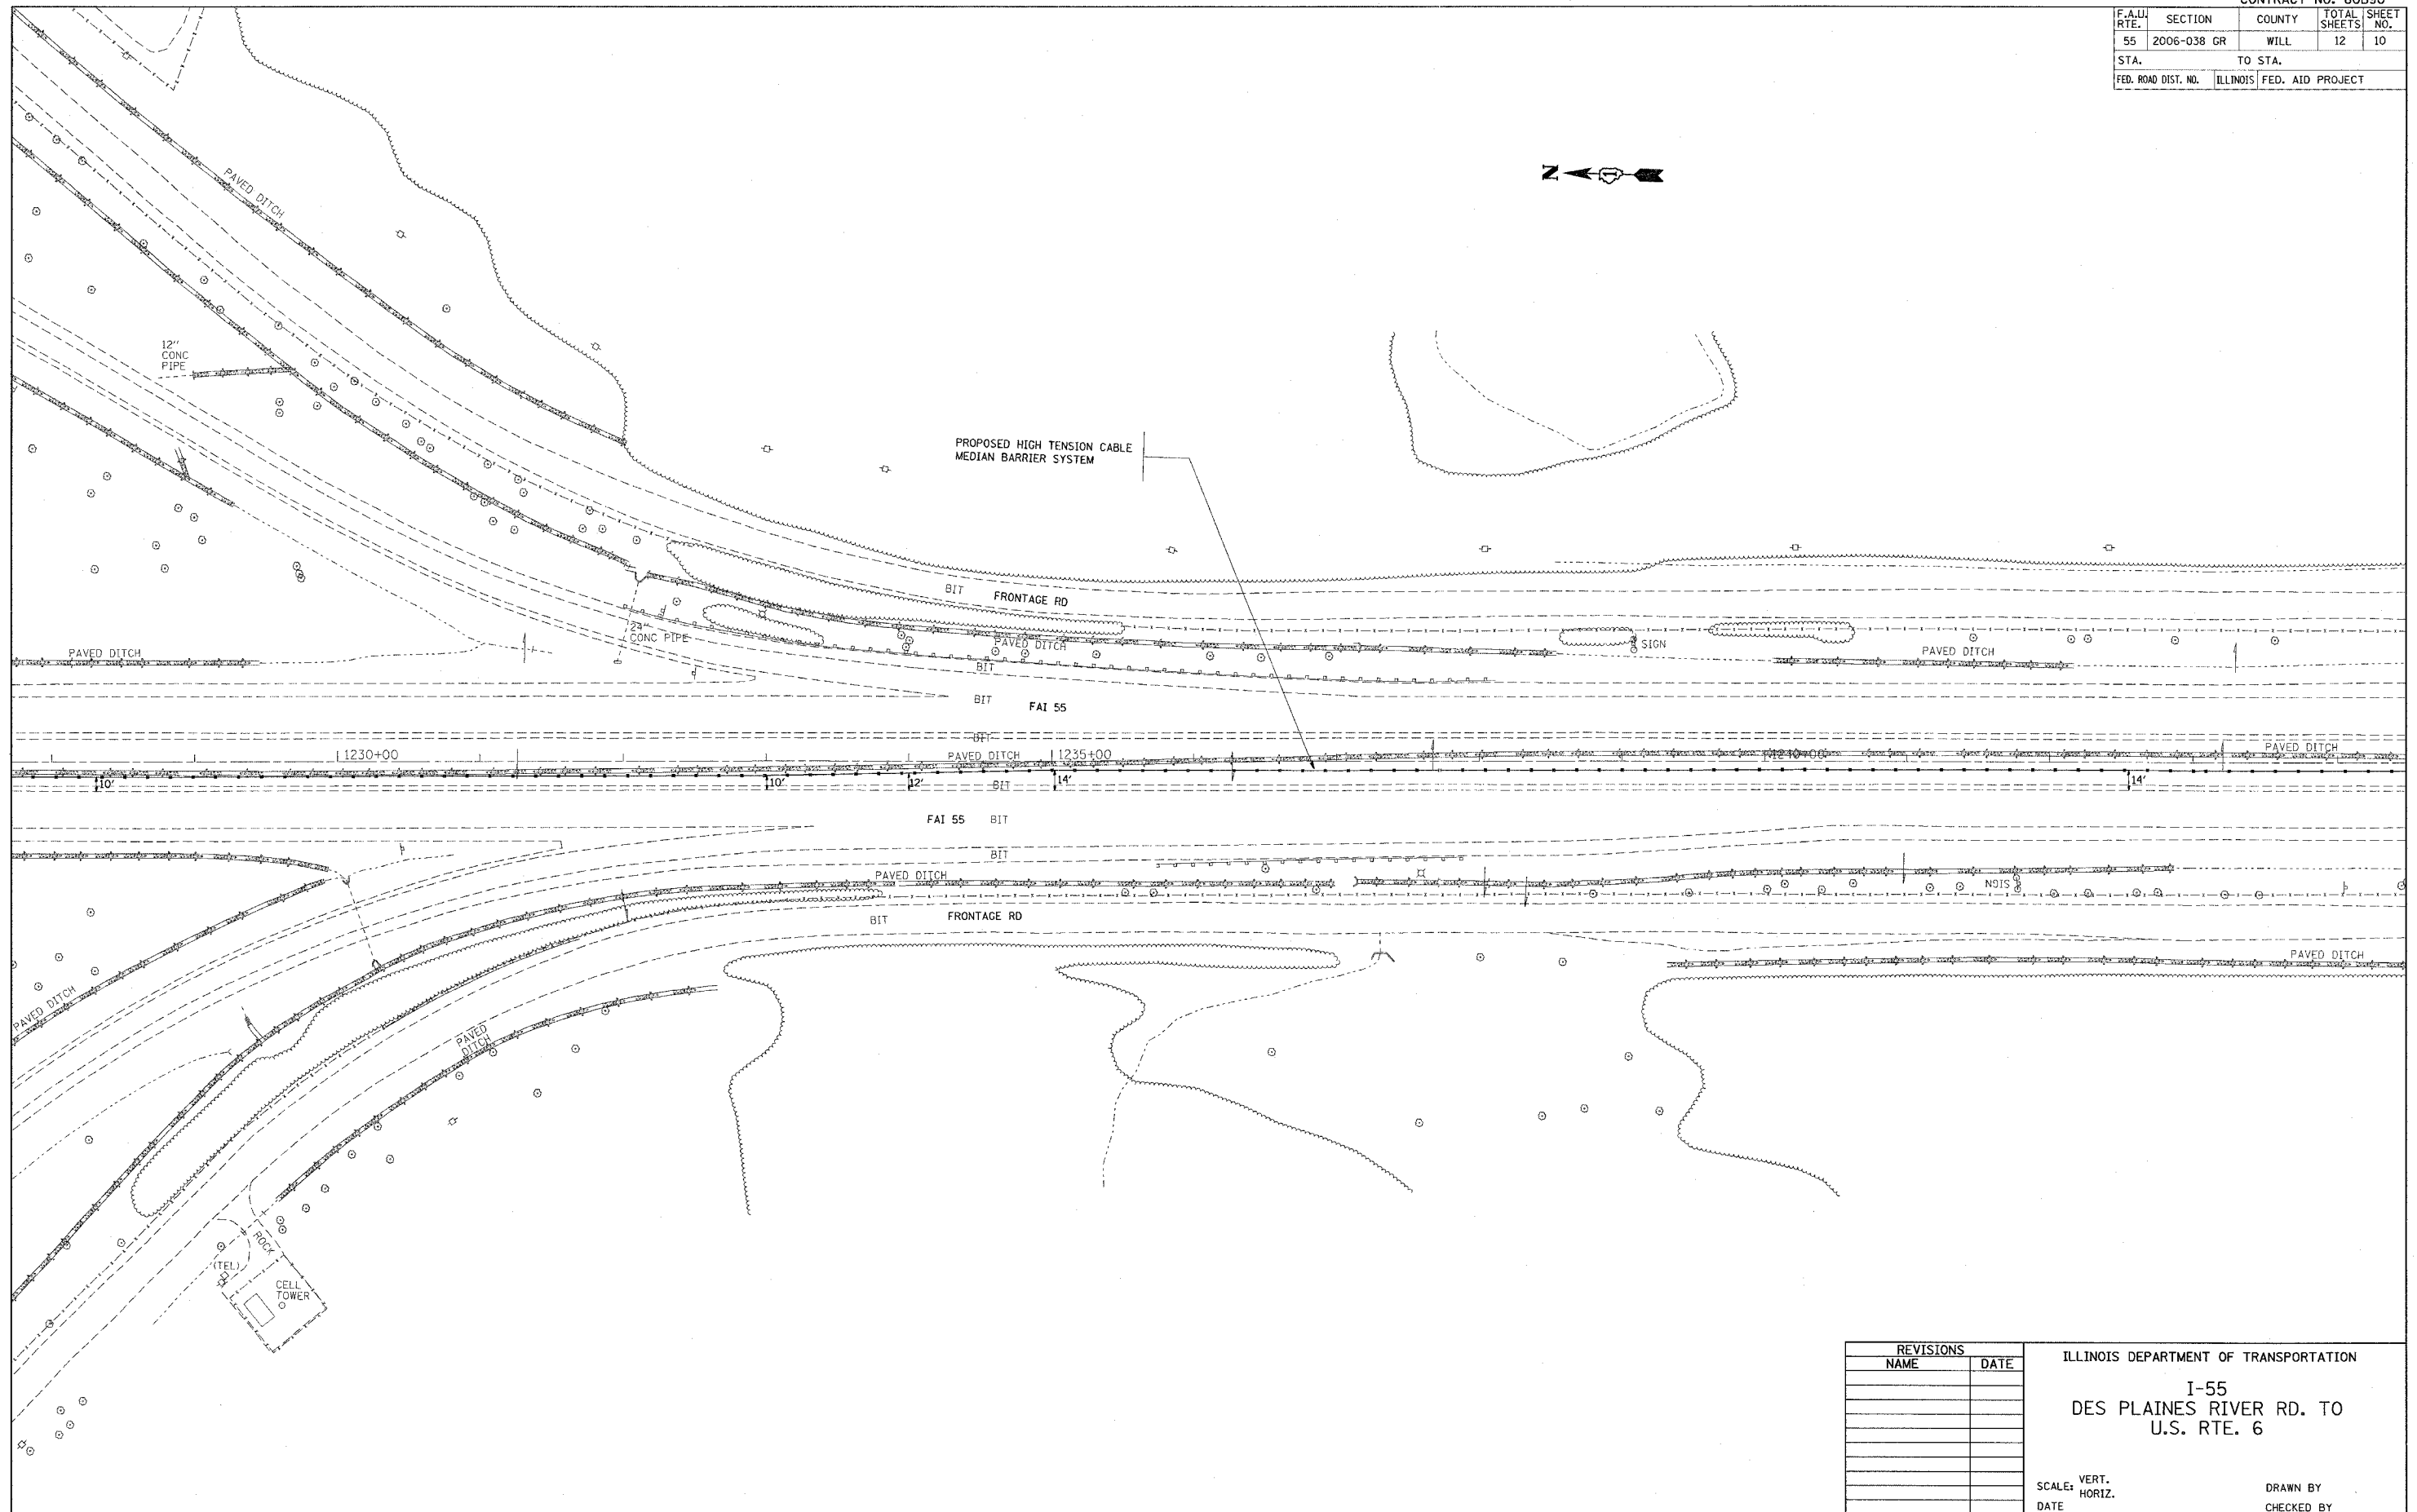


F.A.U. RTE.	SECTION	COUNTY	TOTAL SHEETS	SHEET NO.
55	2006-038 GR	WILL.	12	10
STA.		TO STA.		
FED. ROAD DIST. NO.	ILLINOIS	FED. AID PROJECT		

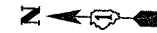

PLOT DATE = 10/27/2005
 FILE NAME = c:\p\proj\sta\107707\sh...dwg.dgn
 USER NAME = c:\p\proj\sta\107707\sh...
 PLOT SCALE = 5000000 / IN.

REVISIONS	
NAME	DATE

ILLINOIS DEPARTMENT OF TRANSPORTATION
 I-55
 DES PLAINES RIVER RD. TO
 U.S. RTE. 6

SCALE: VERT. _____
 HORIZ. _____
 DATE _____
 DRAWN BY _____
 CHECKED BY _____