


CONTRACT NO. 60890

F.A.U. RTE.	SECTION	COUNTY	TOTAL SHEETS	SHEET NO.
55	2006-038 GR	WILL	12	11
STA.		TO STA.		
FED. ROAD DIST. NO.		ILLINOIS	FED. AID PROJECT	

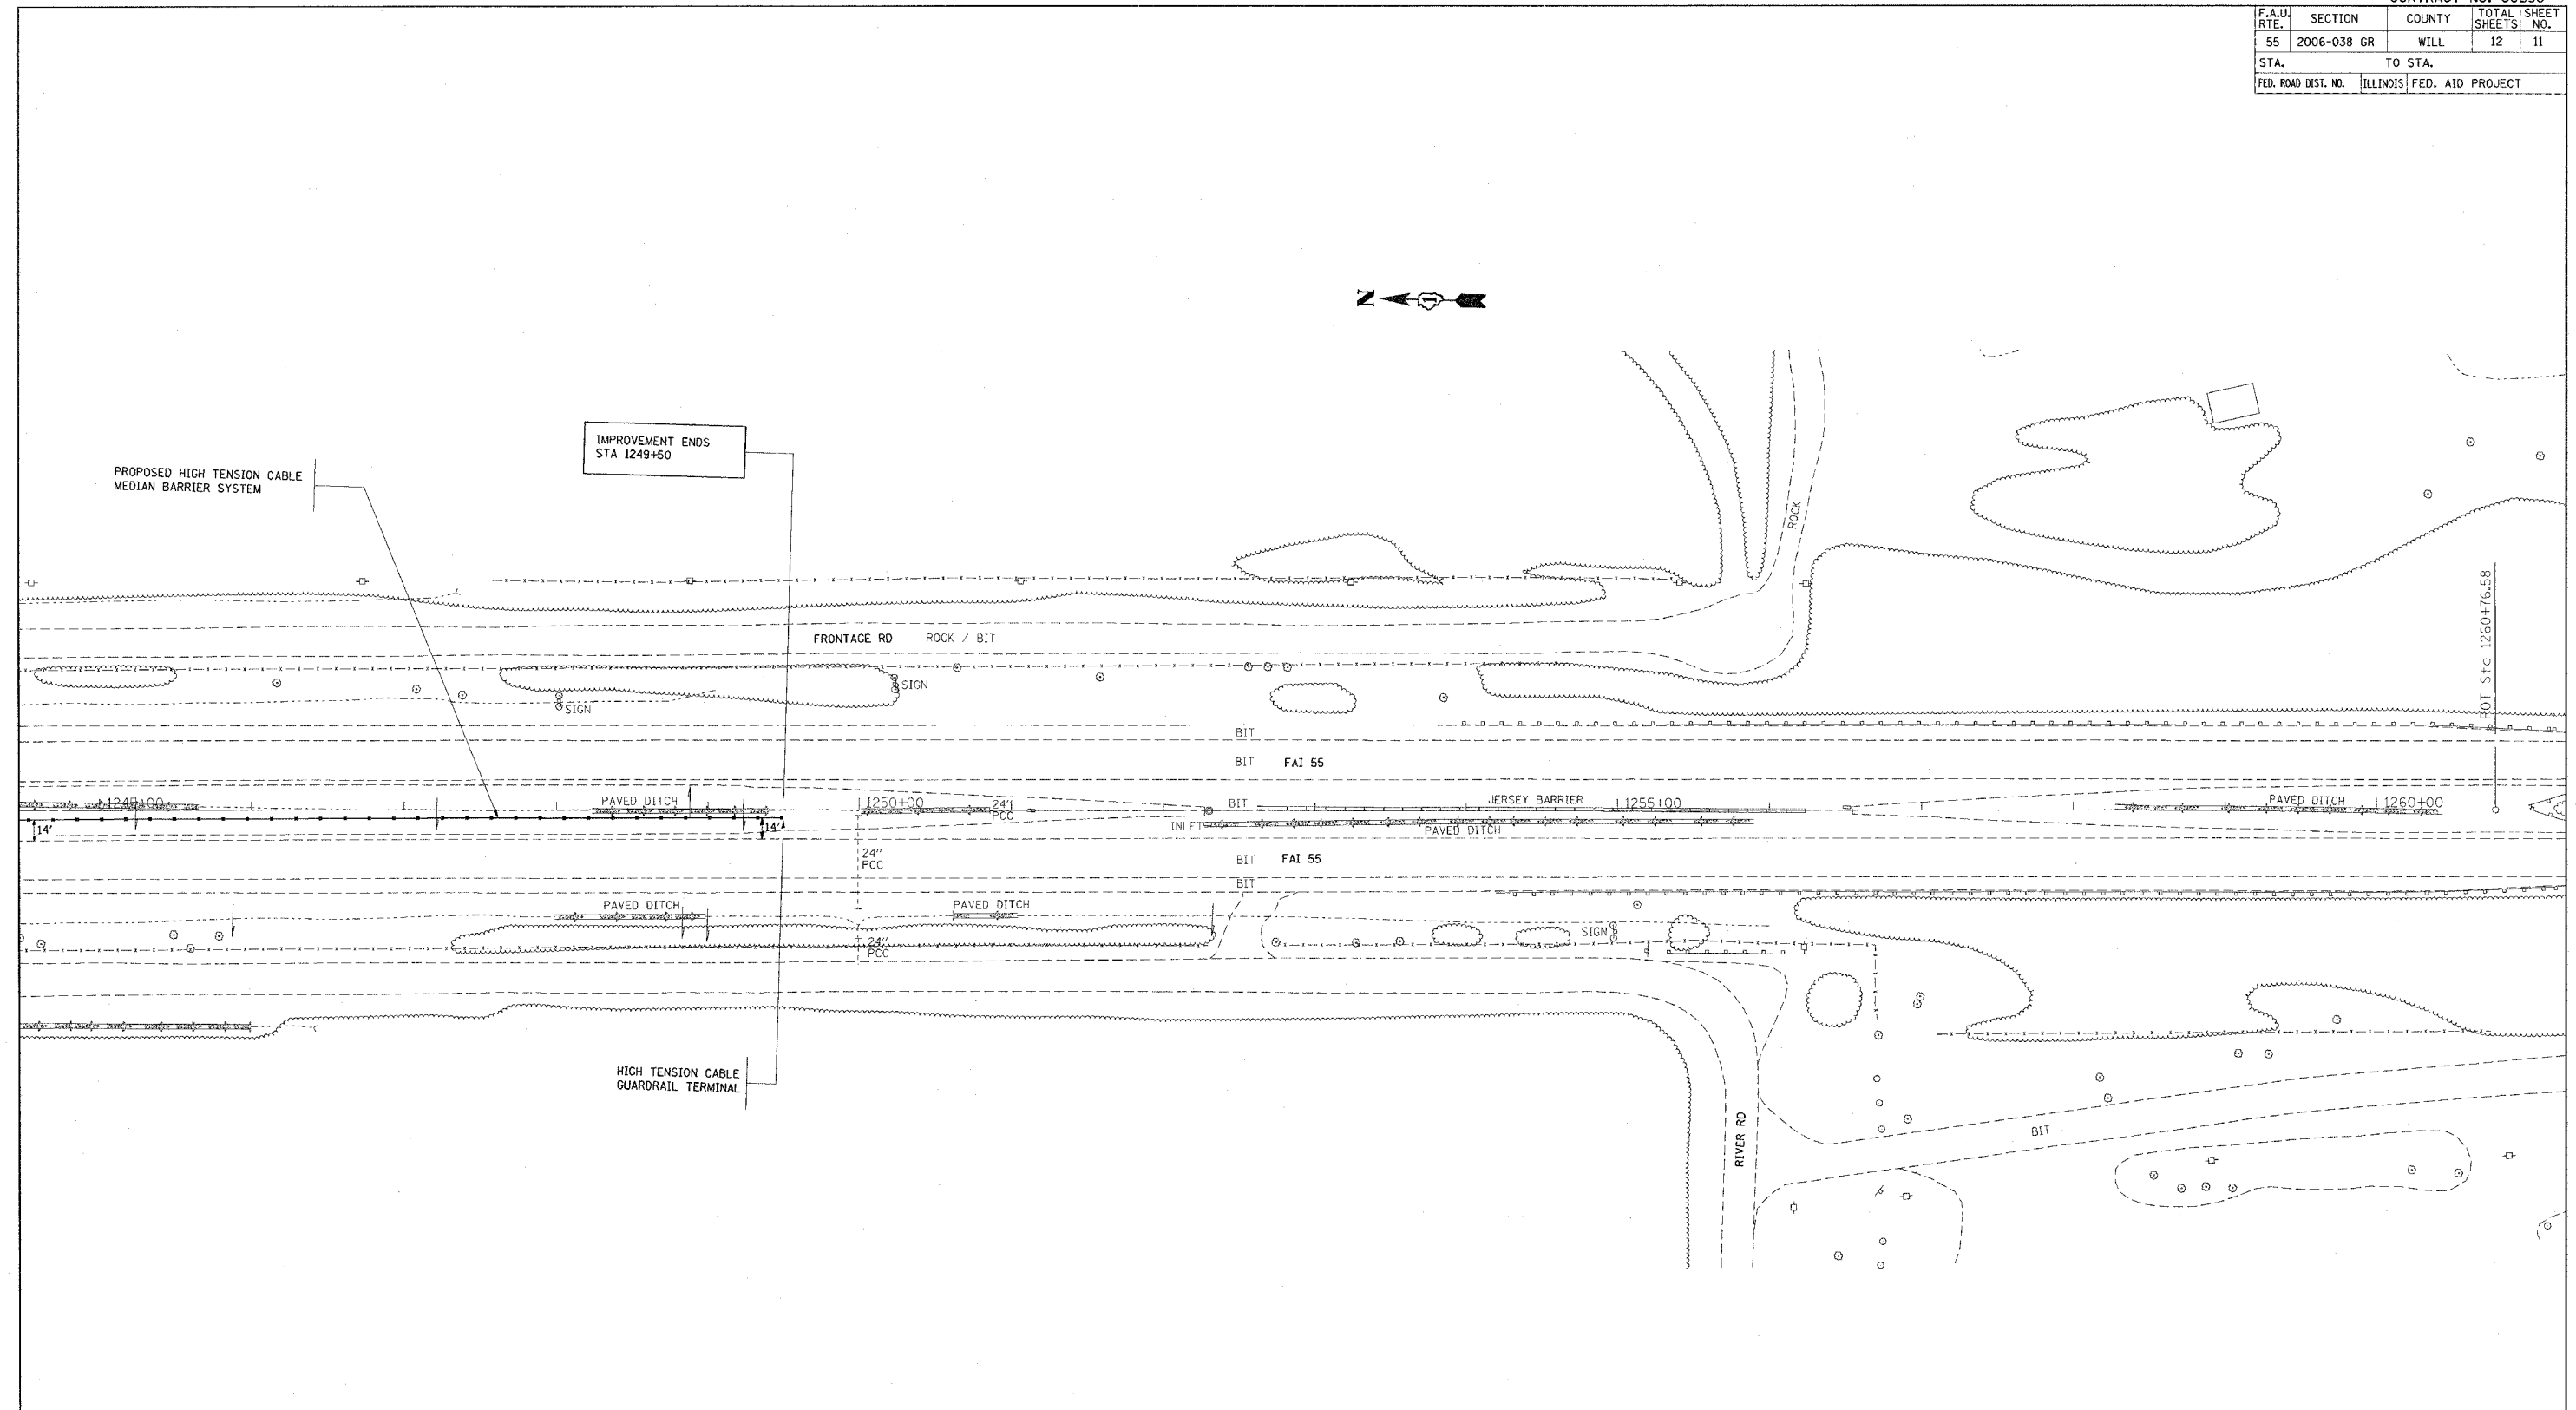

PLOT DATE = 10/27/2006  
 PLOT SCALE = 500000 / IN.  
 USER NAME = csmashin

REVISIONS	
NAME	DATE

ILLINOIS DEPARTMENT OF TRANSPORTATION  
 I-55  
 DES PLAINES RIVER RD. TO  
 U.S. RTE. 6

SCALE: VERT. \_\_\_\_\_  
 HORIZ. \_\_\_\_\_  
 DATE \_\_\_\_\_

DRAWN BY \_\_\_\_\_  
 CHECKED BY \_\_\_\_\_