

| | | | | |
|---------------------|-----------|------------------|--------------|-----------|
| F.A. RTE. | SECTION | COUNTY | TOTAL SHEETS | SHEET NO. |
| | 2000-0671 | VARIOUS | 23 | 23 |
| STA. | | TO STA. | | |
| FED. ROAD DIST. NO. | ILLINOIS | FED. AID PROJECT | | |

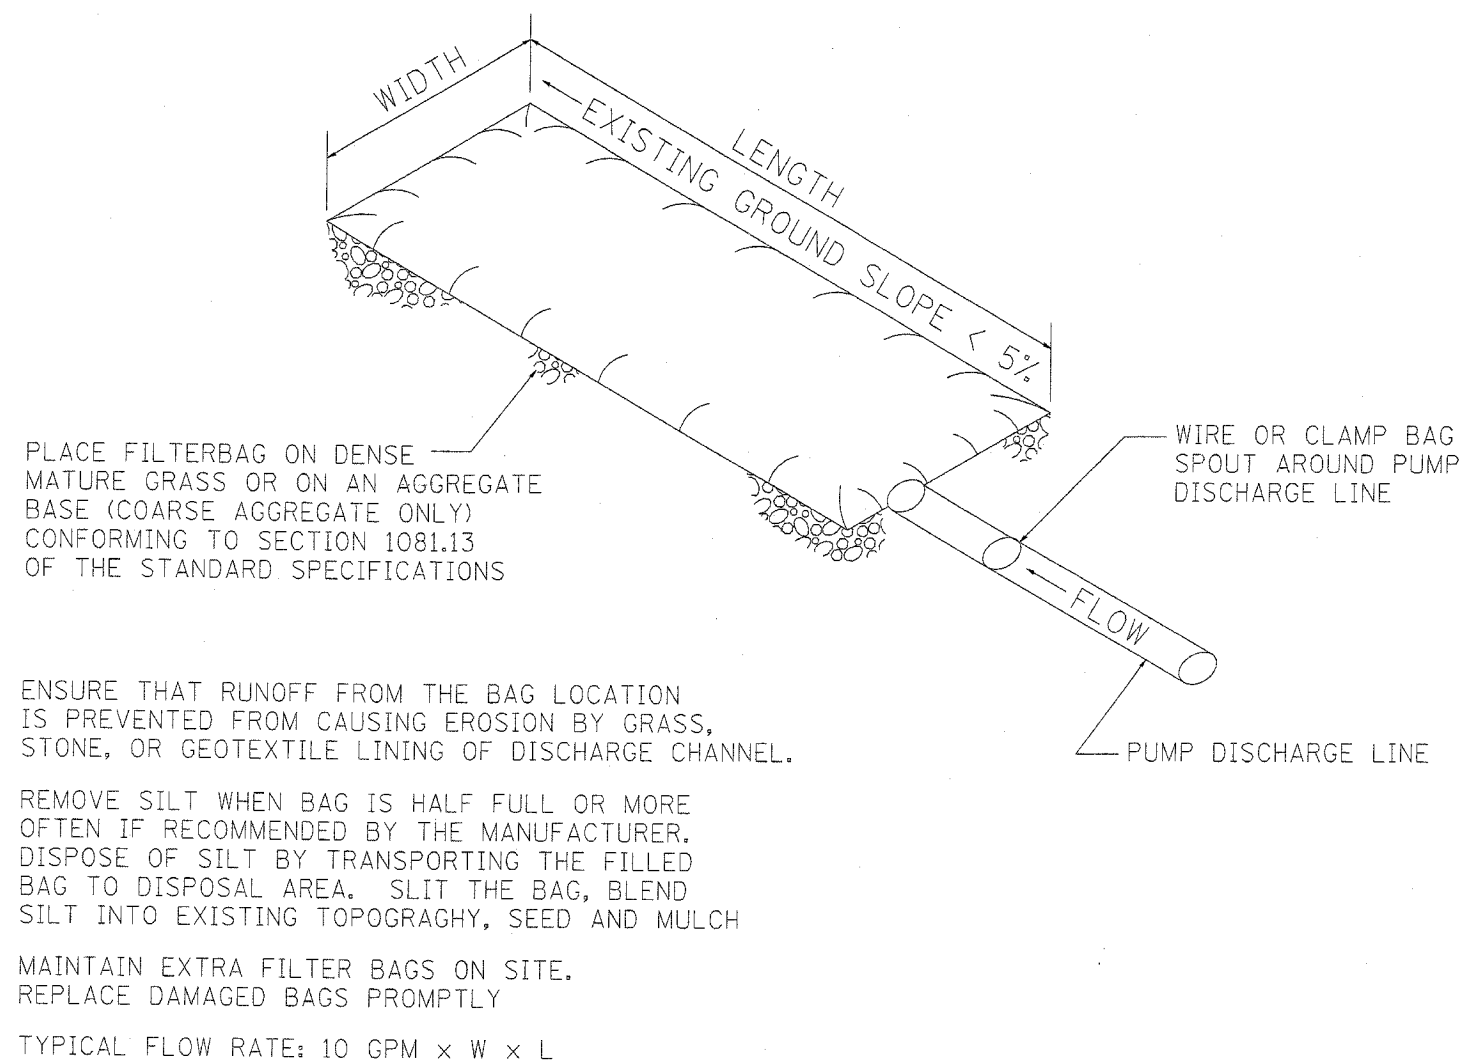


FIGURE S1. SEDIMENT FILTER BAG

NOTE: DEWATERING SYSTEM DETAILS SHALL BE USED IN CONJUNCTION WITH THE PROJECT SPECIAL PROVISIONS.

5/12/2006
 c:\projects\11stata\main\dewatering.dgn
 FILE NAME = 4539393 / IN.
 PLOT SCALE = #REF!
 REFERENCE = #REF!

5/12/2006
 c:\projects\11stata\main\dewatering.dgn
 smithkl

| REVISIONS | | ILLINOIS DEPARTMENT OF TRANSPORTATION |
|-----------|------|---|
| NAME | DATE | |
| | | DEWATERING SYSTEM DETAILS VARIOUS ROUTES VARIOUS COUNTIES |
| | | |
| | | |
| | | |
| | | |
| | | |
| | | |
| | | |
| | | |
| | | |

SCALE: VERT. DRAWN BY
 HORIZ. CHECKED BY
 DATE 5/12/2006