

*REF-top7H
*REF-pt7H


F.A. RTE.	SECTION	COUNTY	TOTAL SHEETS	SHEET NO.
* 2004-025 RS		LAKE	116	24
STA. 23+61.92		TO STA. 37+00		
FED. ROAD DIST. NO.		ILLINOIS FED. AID PROJECT		
* PARK ROADS		CONTRACT NO. 62745		
		IDNR FILE NO. 2-03-025A		



WETLANDS


7th ST.

WETLANDS

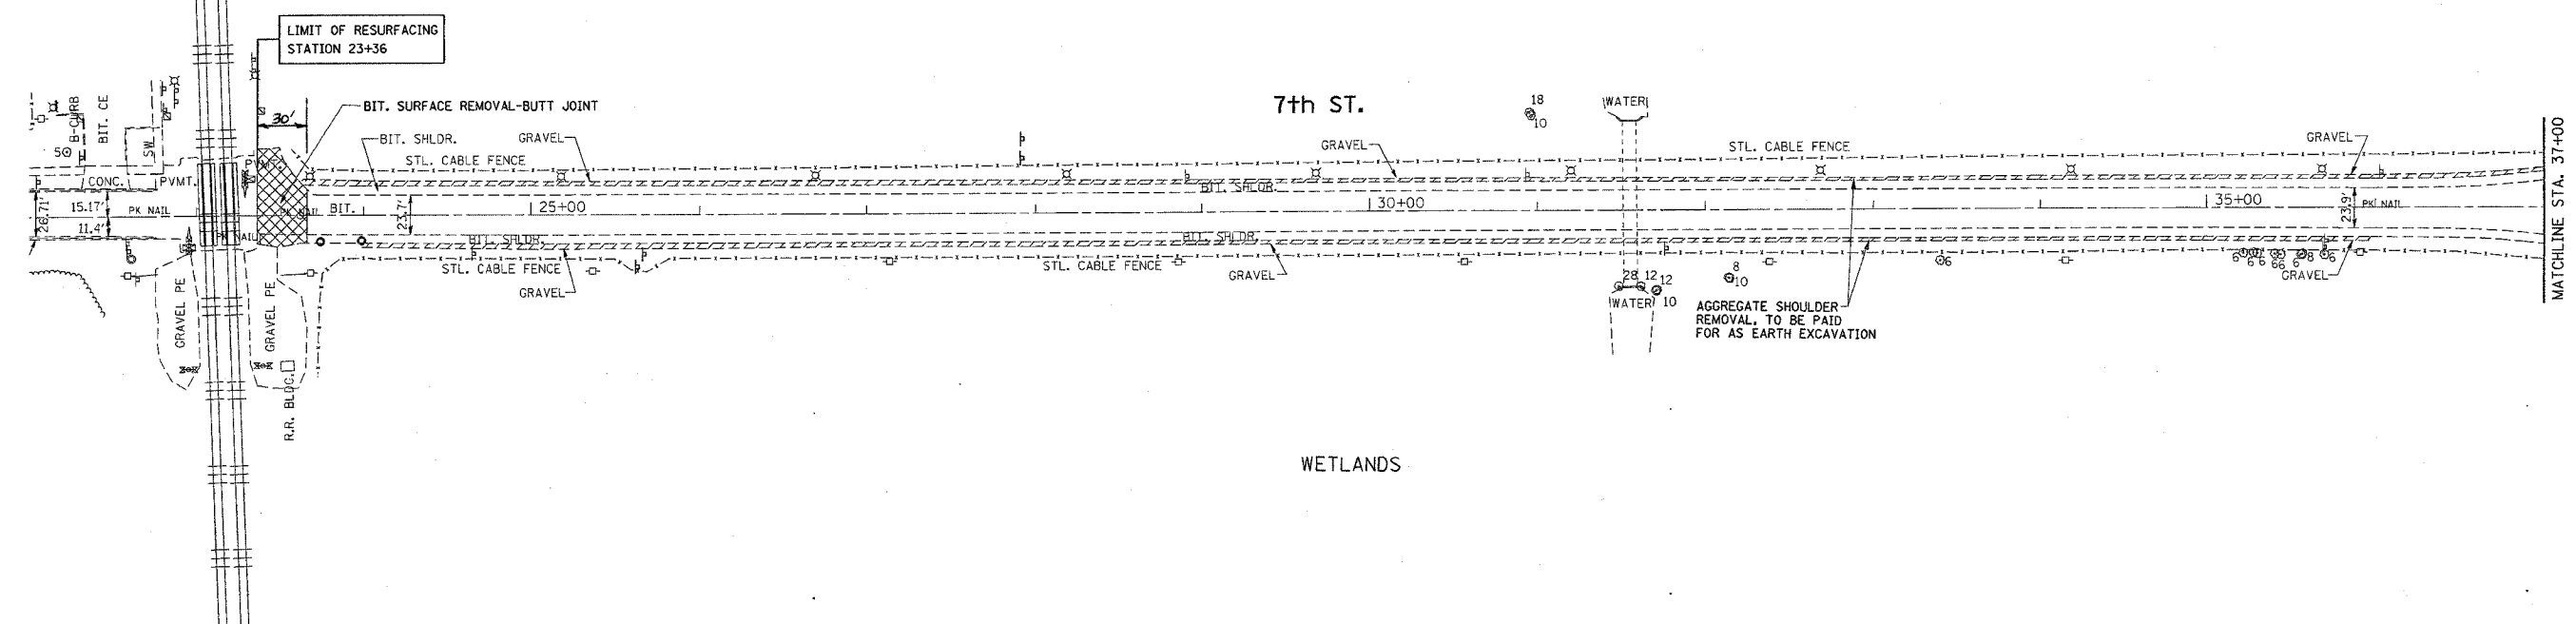

PLAN	REVISION	DATE
NO.	BY	
NO.	BY	
NO.	BY	
NO.	BY	

PROFILE	REVISION	DATE
NO.	BY	
NO.	BY	
NO.	BY	
NO.	BY	

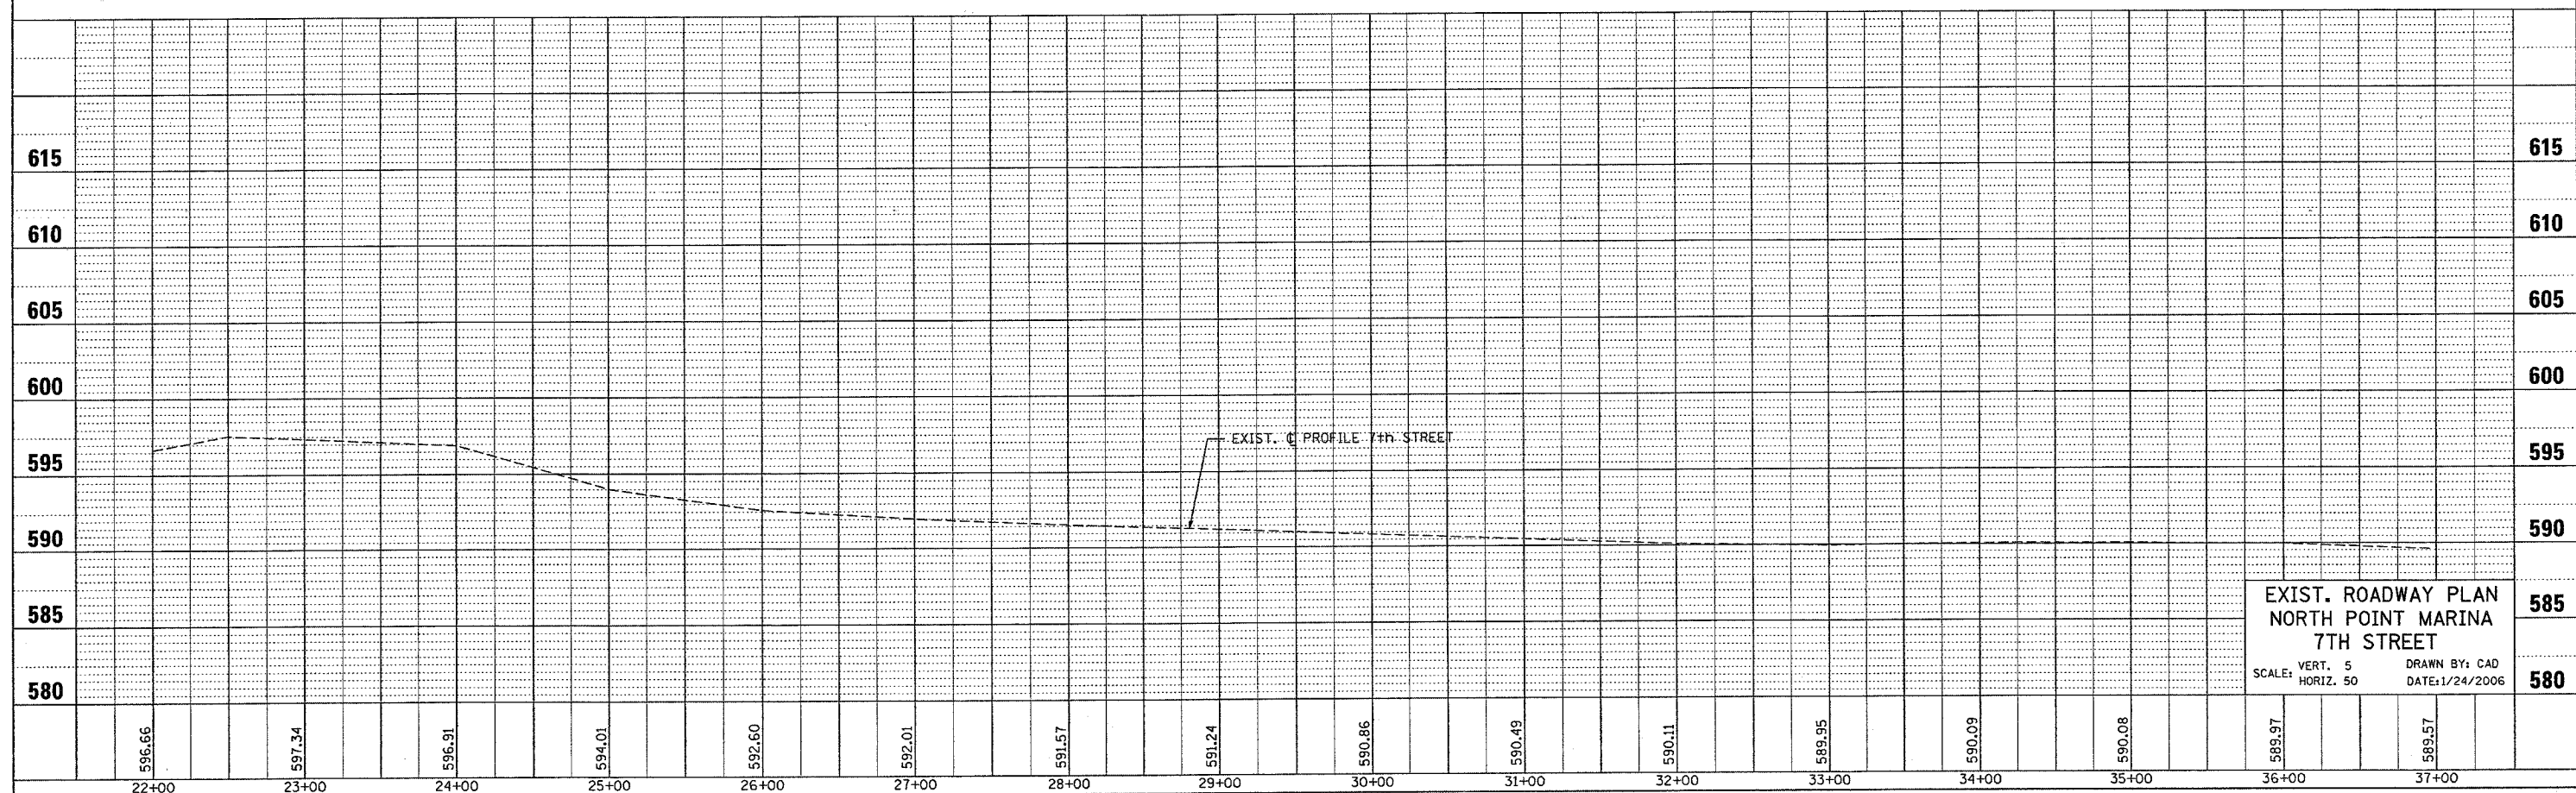

EXIST. ROADWAY PLAN
NORTH POINT MARINA
7TH STREET
SCALE: VERT. 5
HORIZ. 50
DRAWN BY: CAD
DATE: 1/24/2006