


*REF-topnpt3
 *REF-pl npt3

F.A. RTE.	SECTION	COUNTY	TOTAL SHEETS	SHEET NO.
* 2004-025 RS	LAKE		116	28
STA. 24+00		TO STA. 39+00		
FED. ROAD DIST. NO.		ILLINOIS FED. AID PROJECT		
* PARK ROADS		CONTRACT NO. 62745		
		IDNR FILE NO. 2-03-025A		

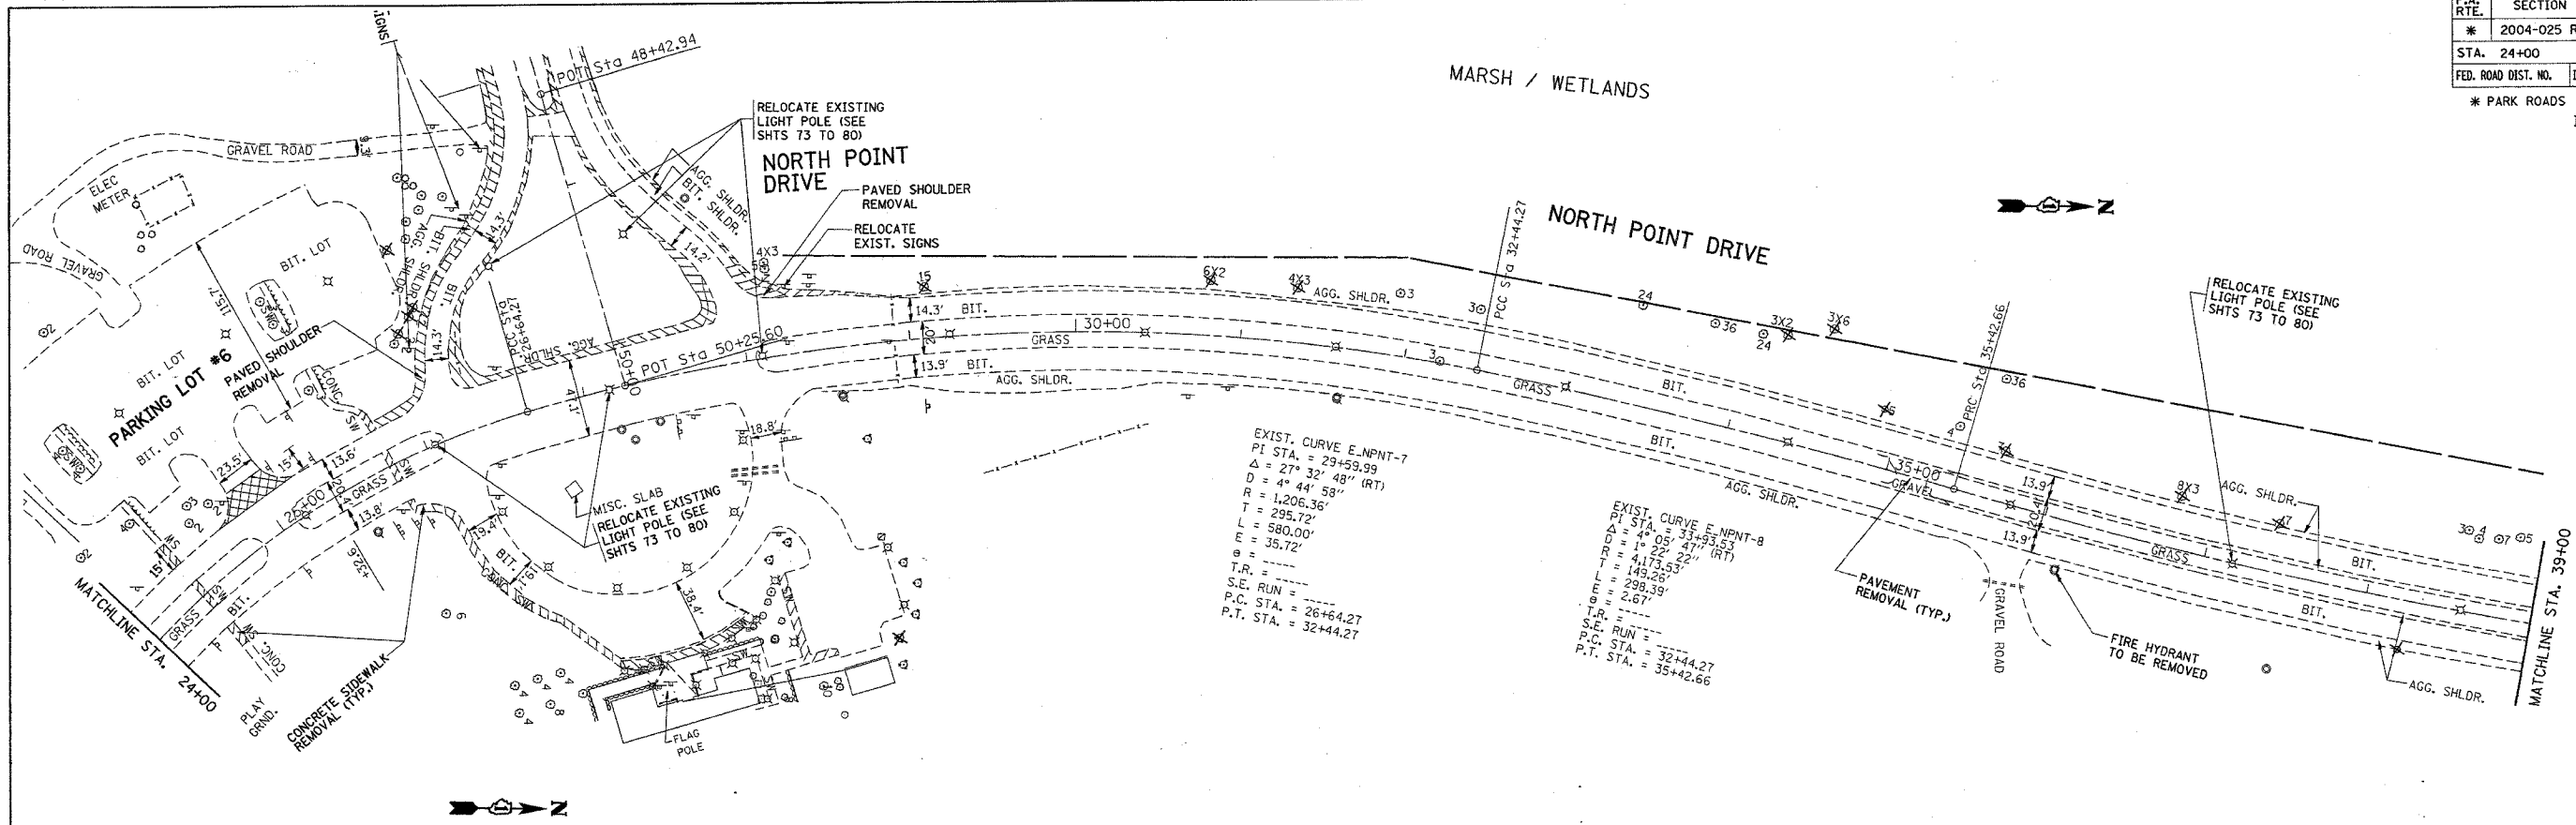

DATE	BY	REVISION

DATE	BY	REVISION

STATION	615	610	605	600	595	590	585	580
24+00								
25+00								
26+00								
27+00								
28+00								
29+00								
30+00								
31+00								
32+00								
33+00								
34+00								
35+00								
36+00								
37+00								
38+00								
39+00								

EXIST. ROADWAY PLAN
NORTH POINT MARINA
NORTH POINT DR.
 SCALE: VERT. 5 DRAWN BY: CAD
 HORIZ. 50 DATE: 1/24/2006