


IDNR FILE NO. 2-03-025A				
* PARK ROADS		CONTRACT NO. 62745		
F.A. RTE.	SECTION	COUNTY	TOTAL SHEETS	SHEET NO.
*	2004-025 RS	LAKE	116	106
STA. 27+81.74		TO STA. 37+00.00		
FED. ROAD DIST. NO.	ILLINOIS		FED. AID PROJECT	

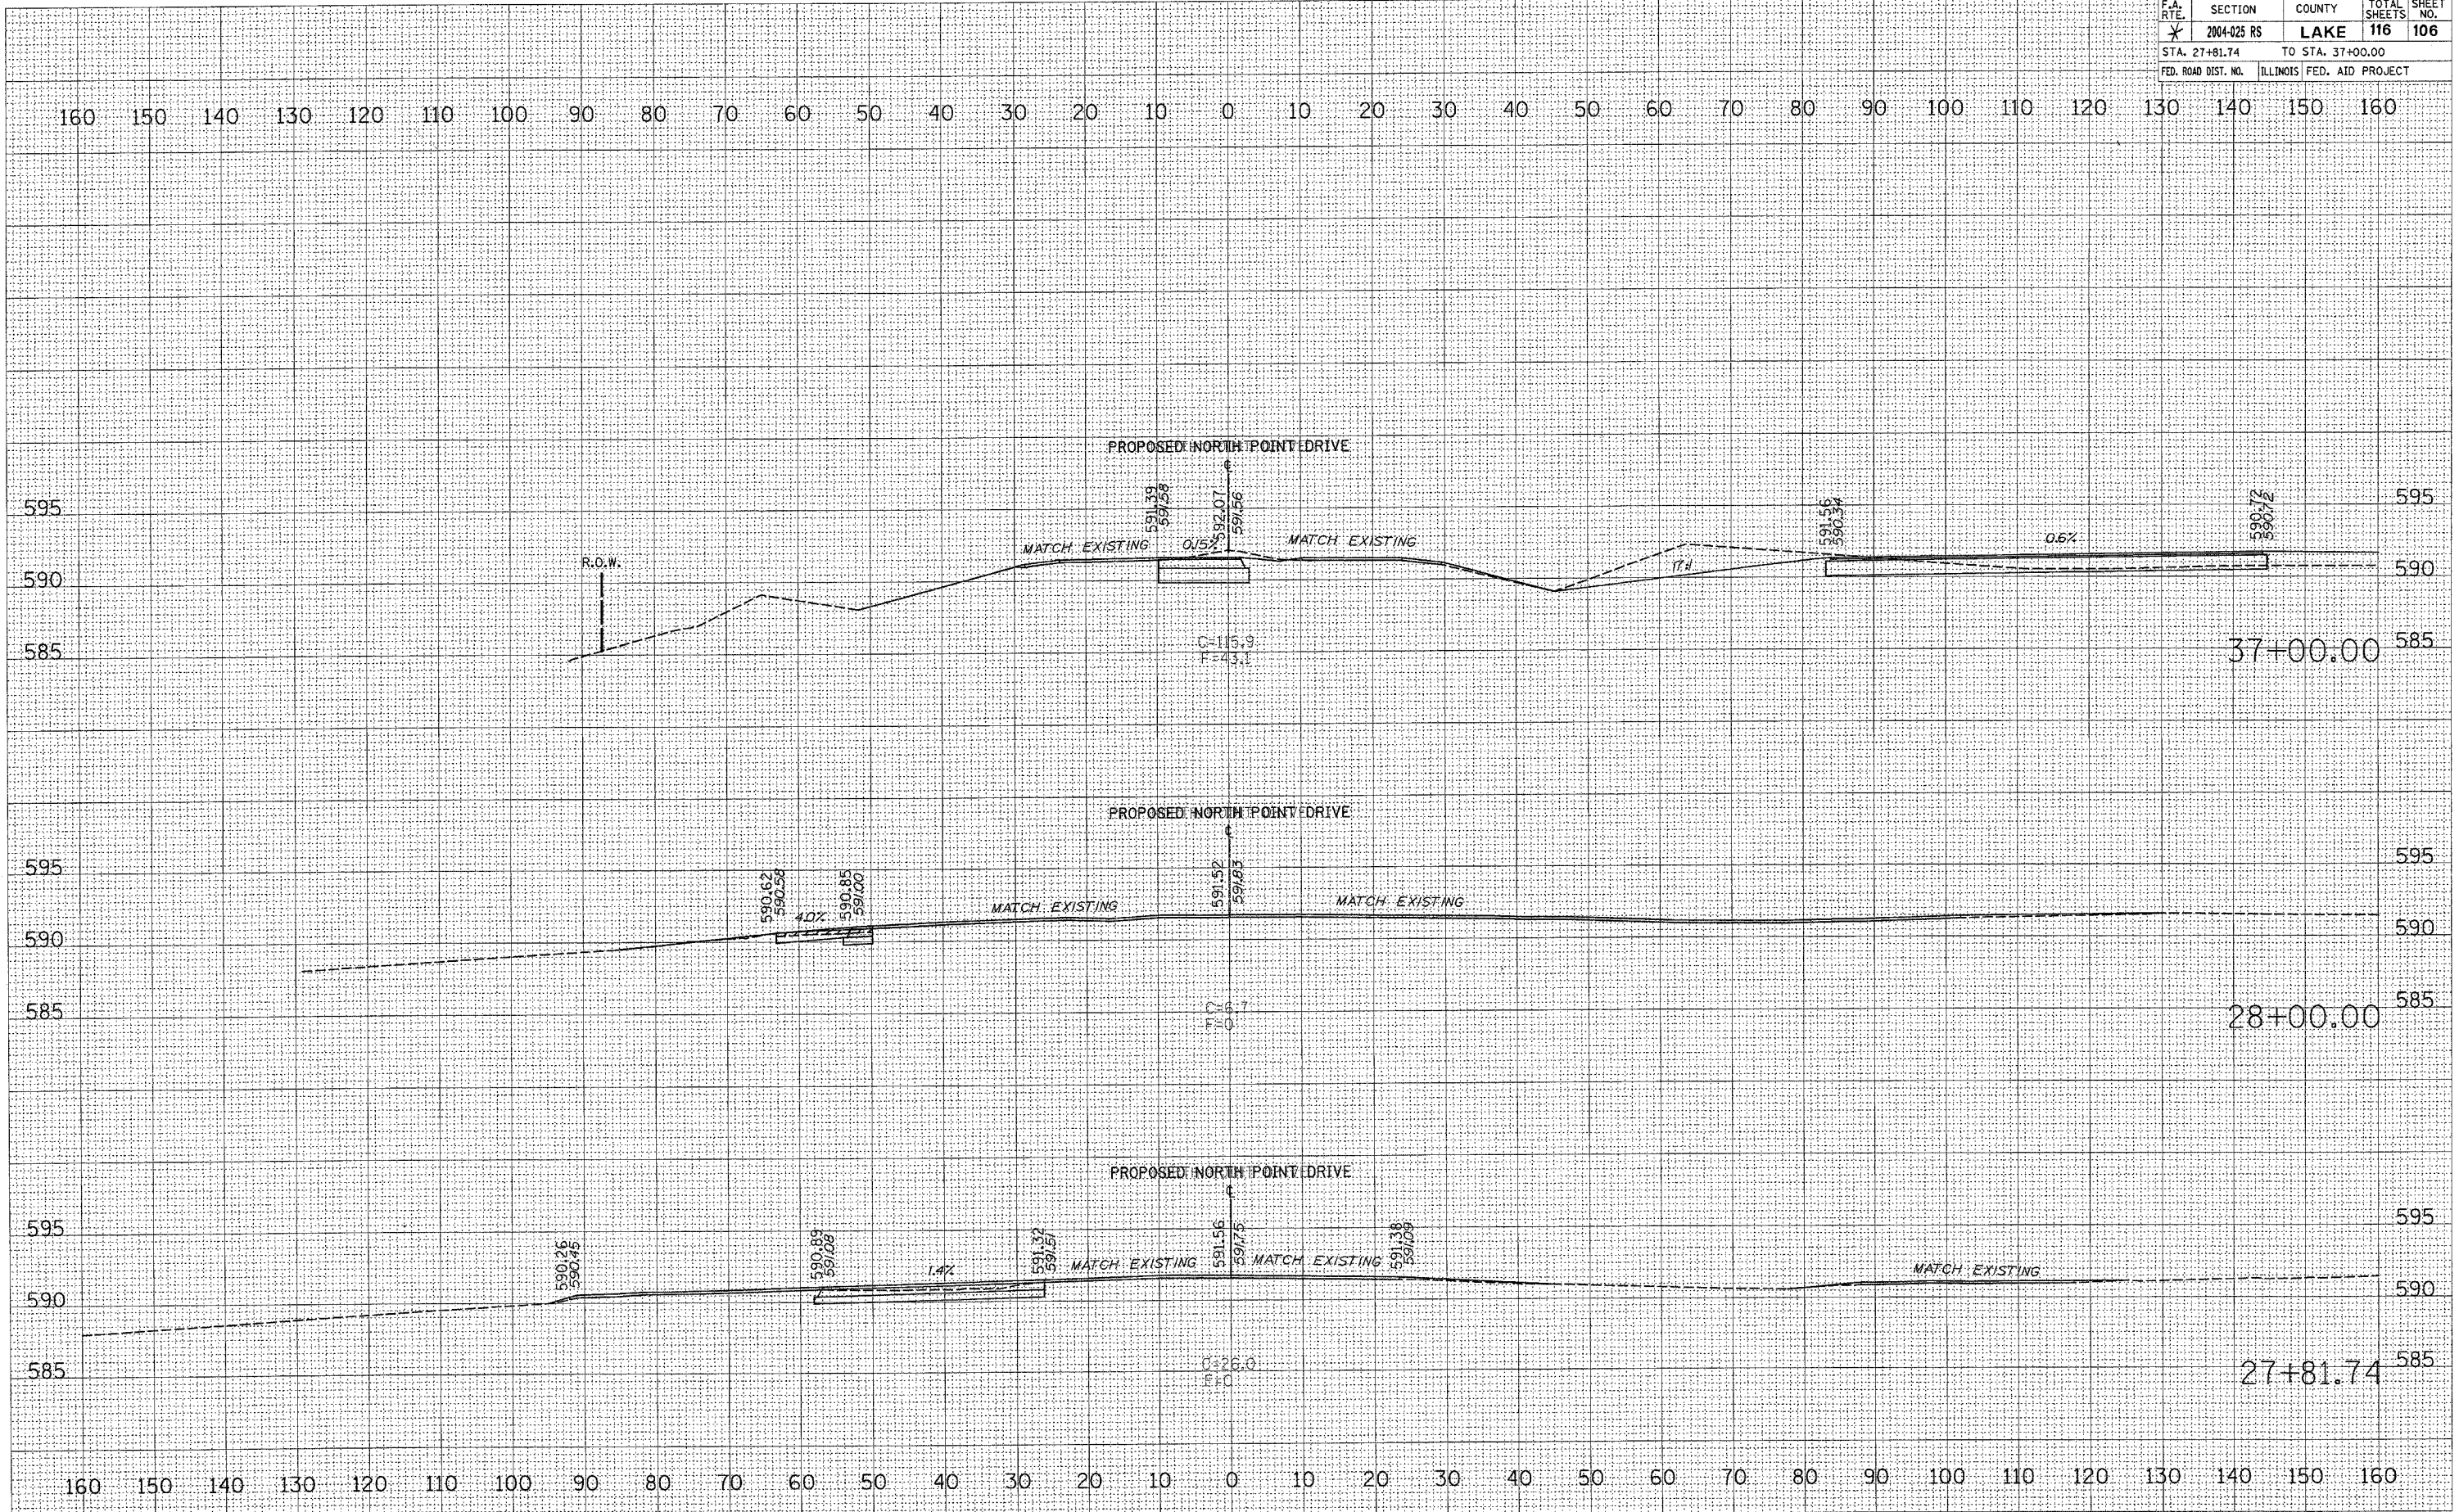

FINAL	SURVEY	DATE
SURVEY	PLOTTED	
NOTE BOOK	TEMP. J.	
NO.	AREAS CHECKED	

ORIGINAL	SURVEY	DATE
SURVEY	PLOTTED	
NOTE BOOK	TEMP. J.	
NO.	AREAS CHECKED	

PLOT DATE = 12/13/2005  
 FILE NAME = c:\pvc\mca\p104182\m\p104182.dwg  
 PLOT SCALE = 10.0000" = 1.0000'  
 USER NAME = [unclear]