


IDNR FILE NO. 2-03-025A				
* PARK ROADS			CONTRACT NO. 62745	
F.A. RTE.	SECTION	COUNTY	TOTAL SHEETS	SHEET NO.
*	2004-025 RS	LAKE	116	109
STA. 44+00.00 TO STA. 46+00.00				
FED. ROAD DIST. NO.		ILLINOIS FED. AID PROJECT		

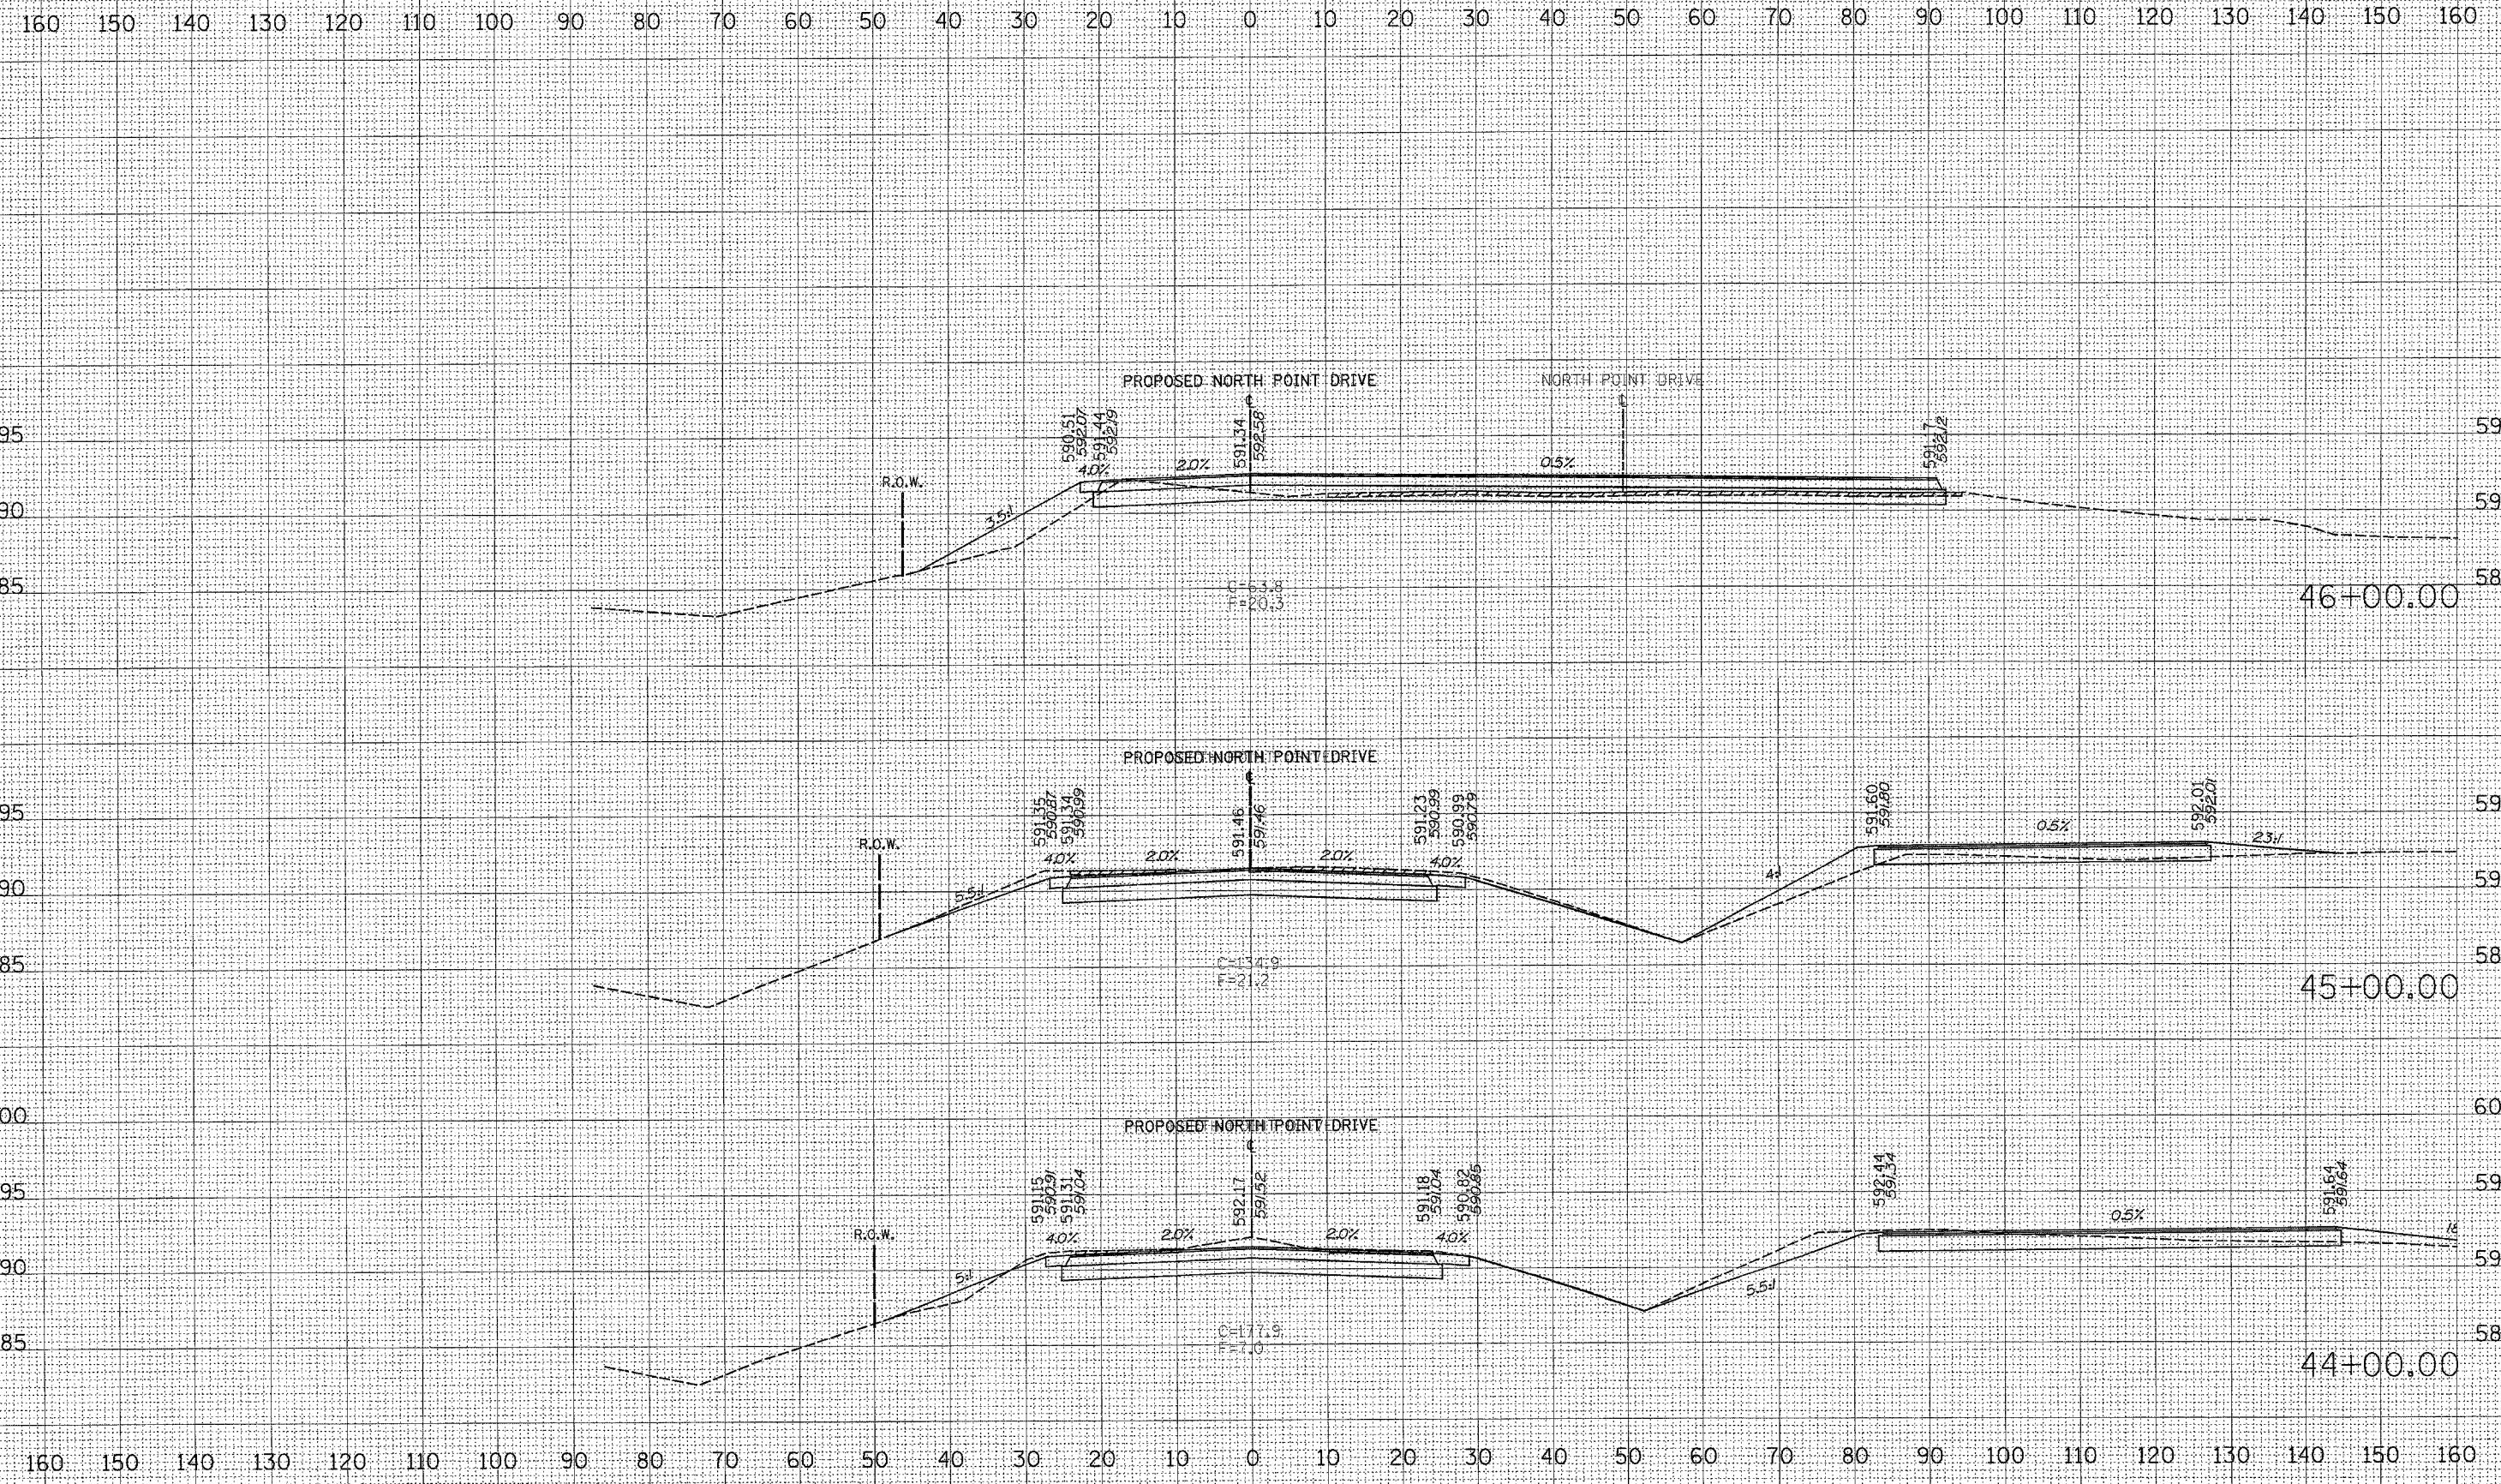

DATE	BY

DATE	BY

PLOT DATE = 12/13/2006
 FILE NAME = c:\pro\p04\24134102.vp
 PLOT SCALE = 1/8" = 10'-00"
 USER NAME = thomasaad