
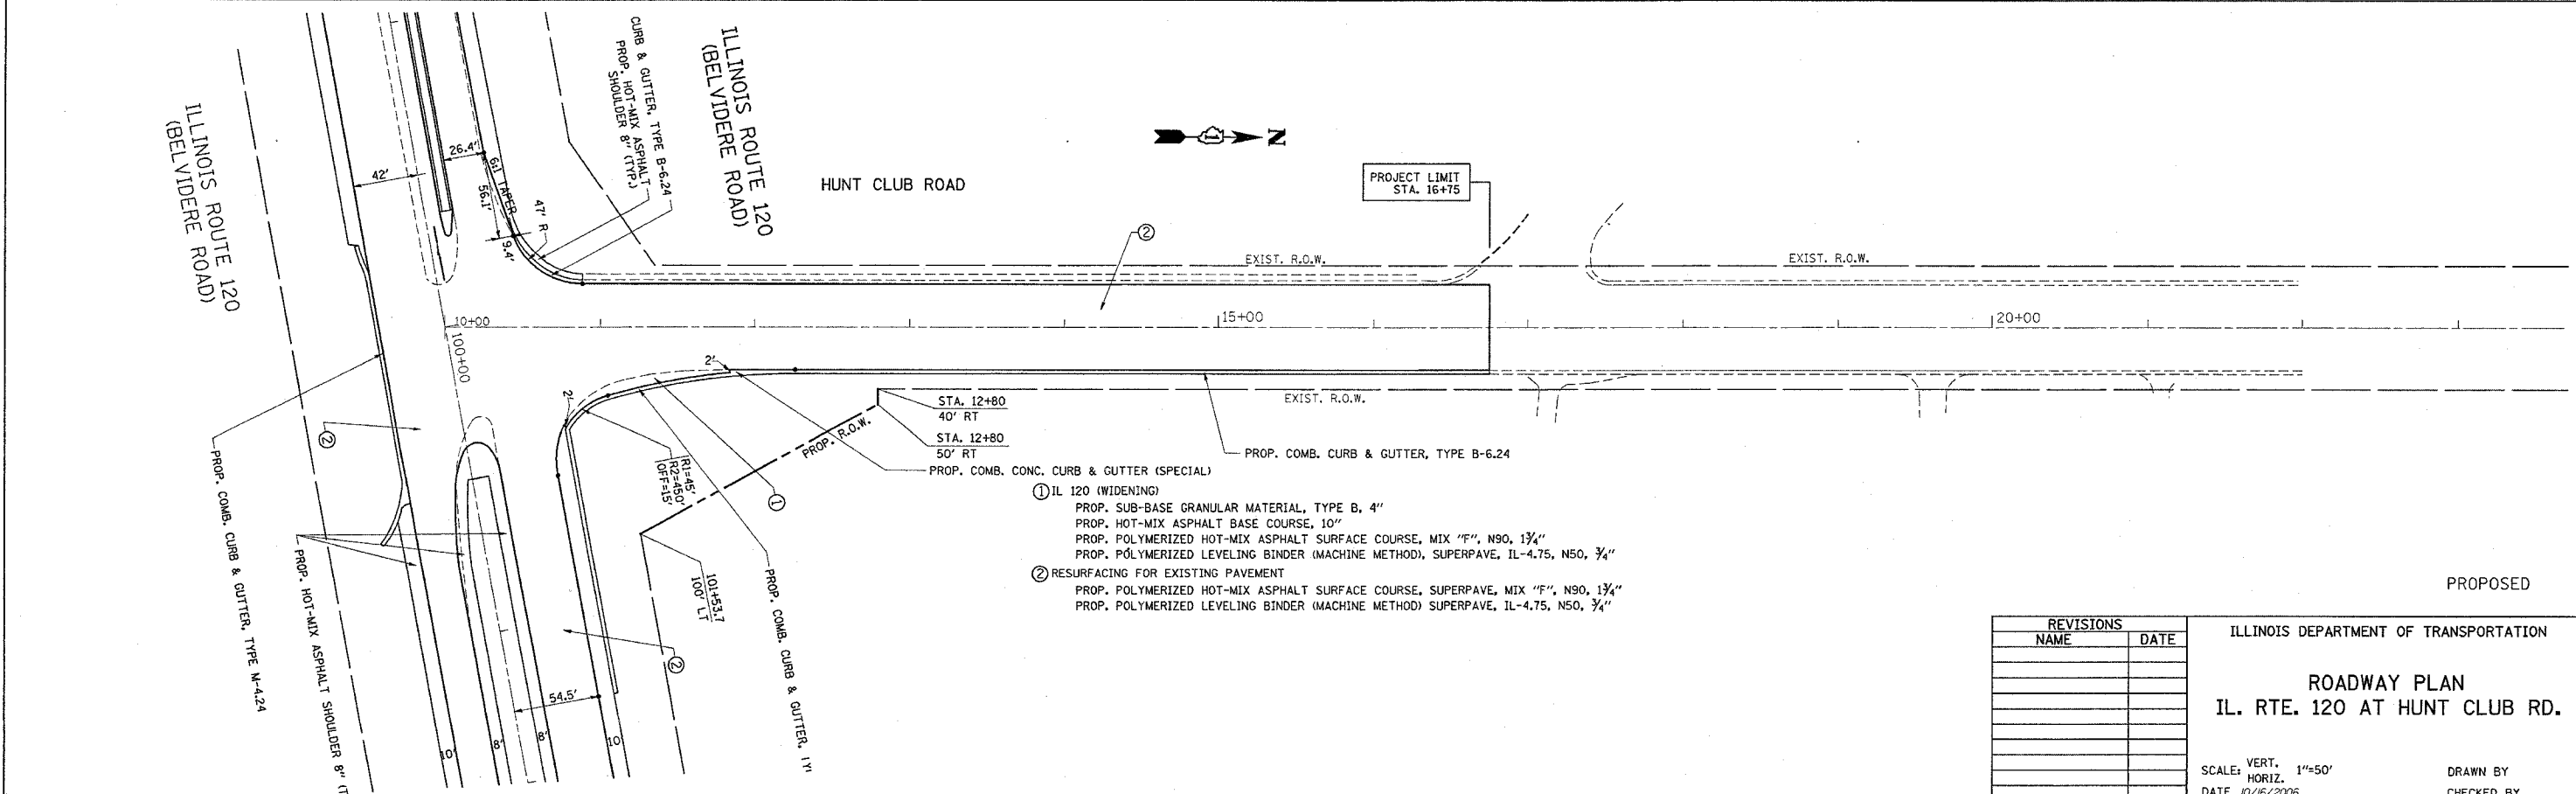


*REF-TP003
*REF-PP03

CONTRACT NO. 6288

F.A.P. RTE.	SECTION	COUNTY	TOTAL SHEETS
342	IG & 12) 1-N-1	LAKE	70
STA. 10+00		TO STA. 22+00	
FED. ROAD DIST. NO.		ILLINOIS	FED. AID PROJECT

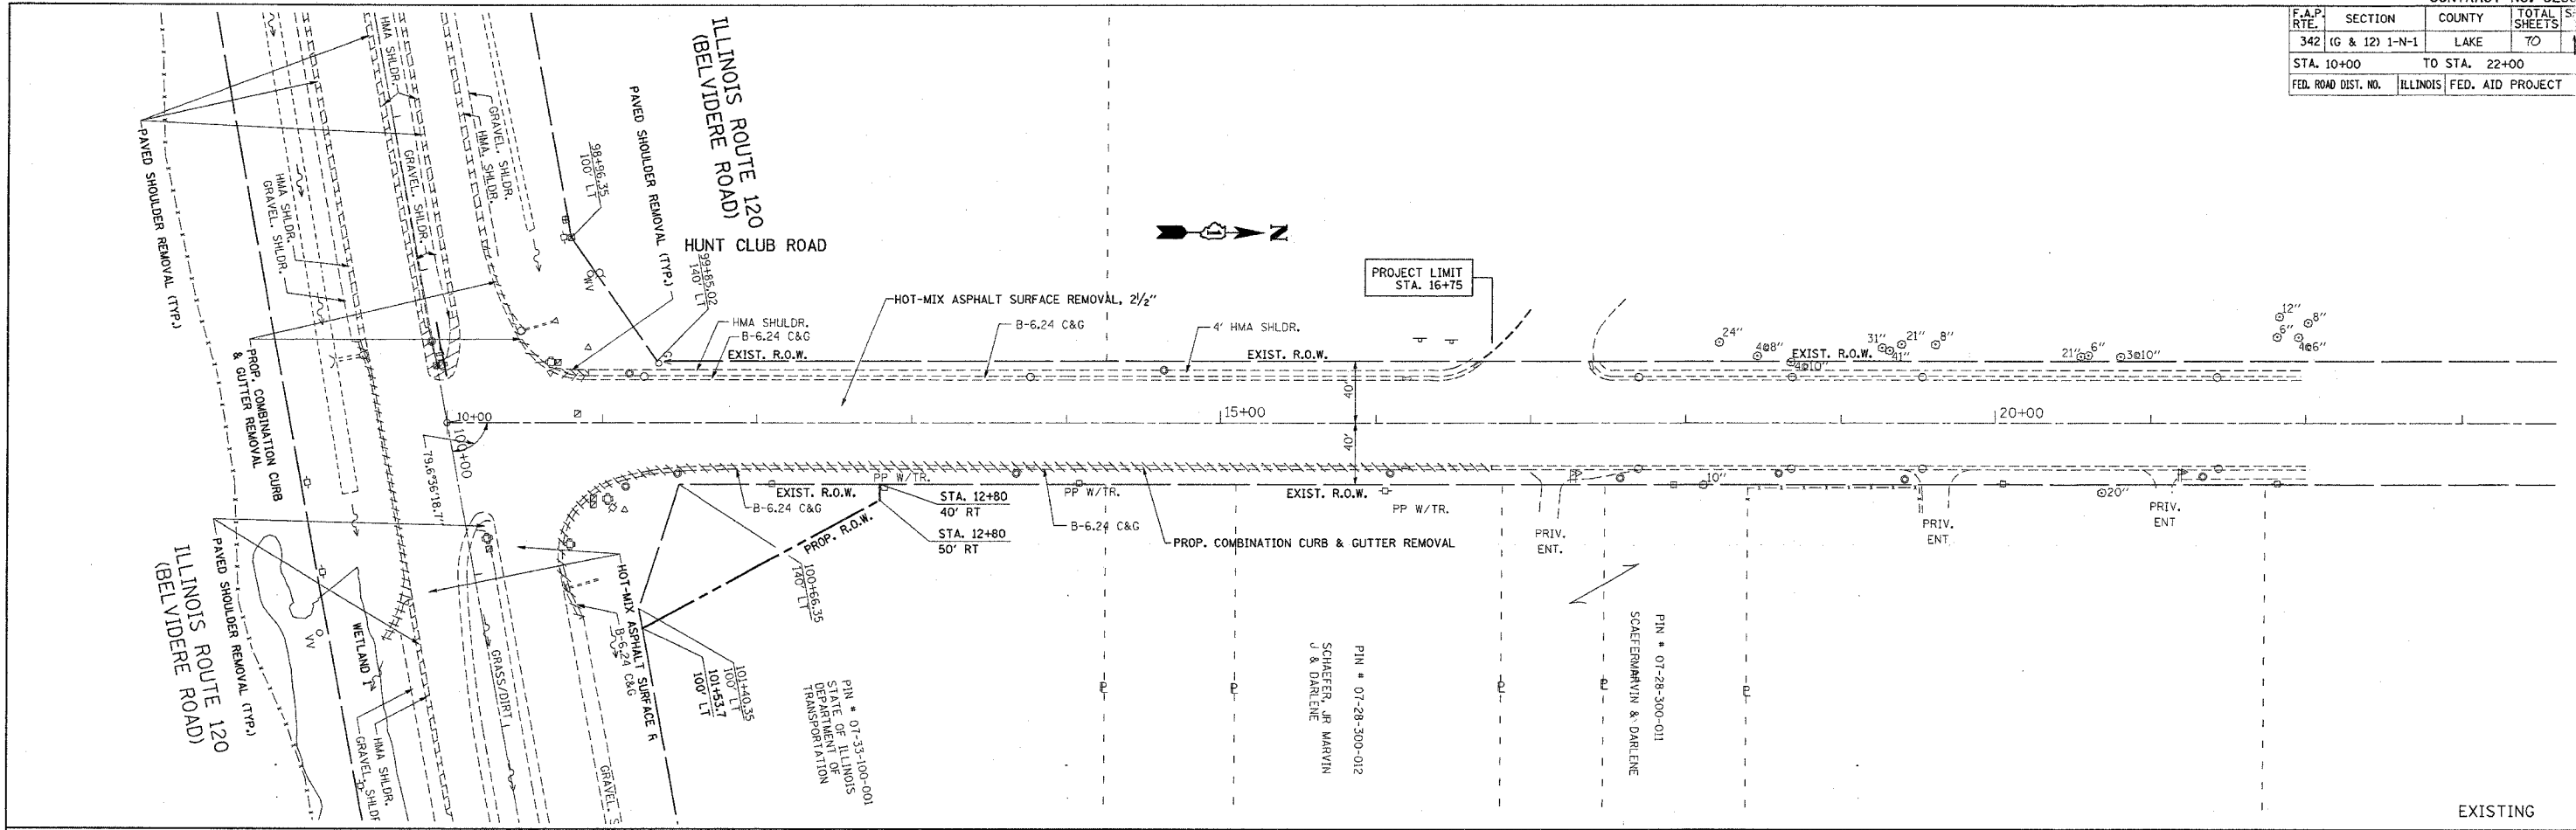

REVISIONS	
NAME	DATE

ILLINOIS DEPARTMENT OF TRANSPORTATION

ROADWAY PLAN
IL. RTE. 120 AT HUNT CLUB RD.

SCALE: VERT. 1"=50'
DATE 10/16/2005

DRAWN BY
CHECKED BY

PLOT DATE = 10/16/2005
PLOT SCALE = 1"=50'
PLOT USER = bboardi