



CONTRACT NO. 62883				
F.A.P. RTE.	SECTION	COUNTY	TOTAL SHEETS	SHEET NO.
342 (G & 12)	1-N-1	LAKE	70	14
STA. 89+00		TO STA. 111+00		
FED. ROAD DIST. NO. 1	ILLINOIS	FED. AID PROJECT		

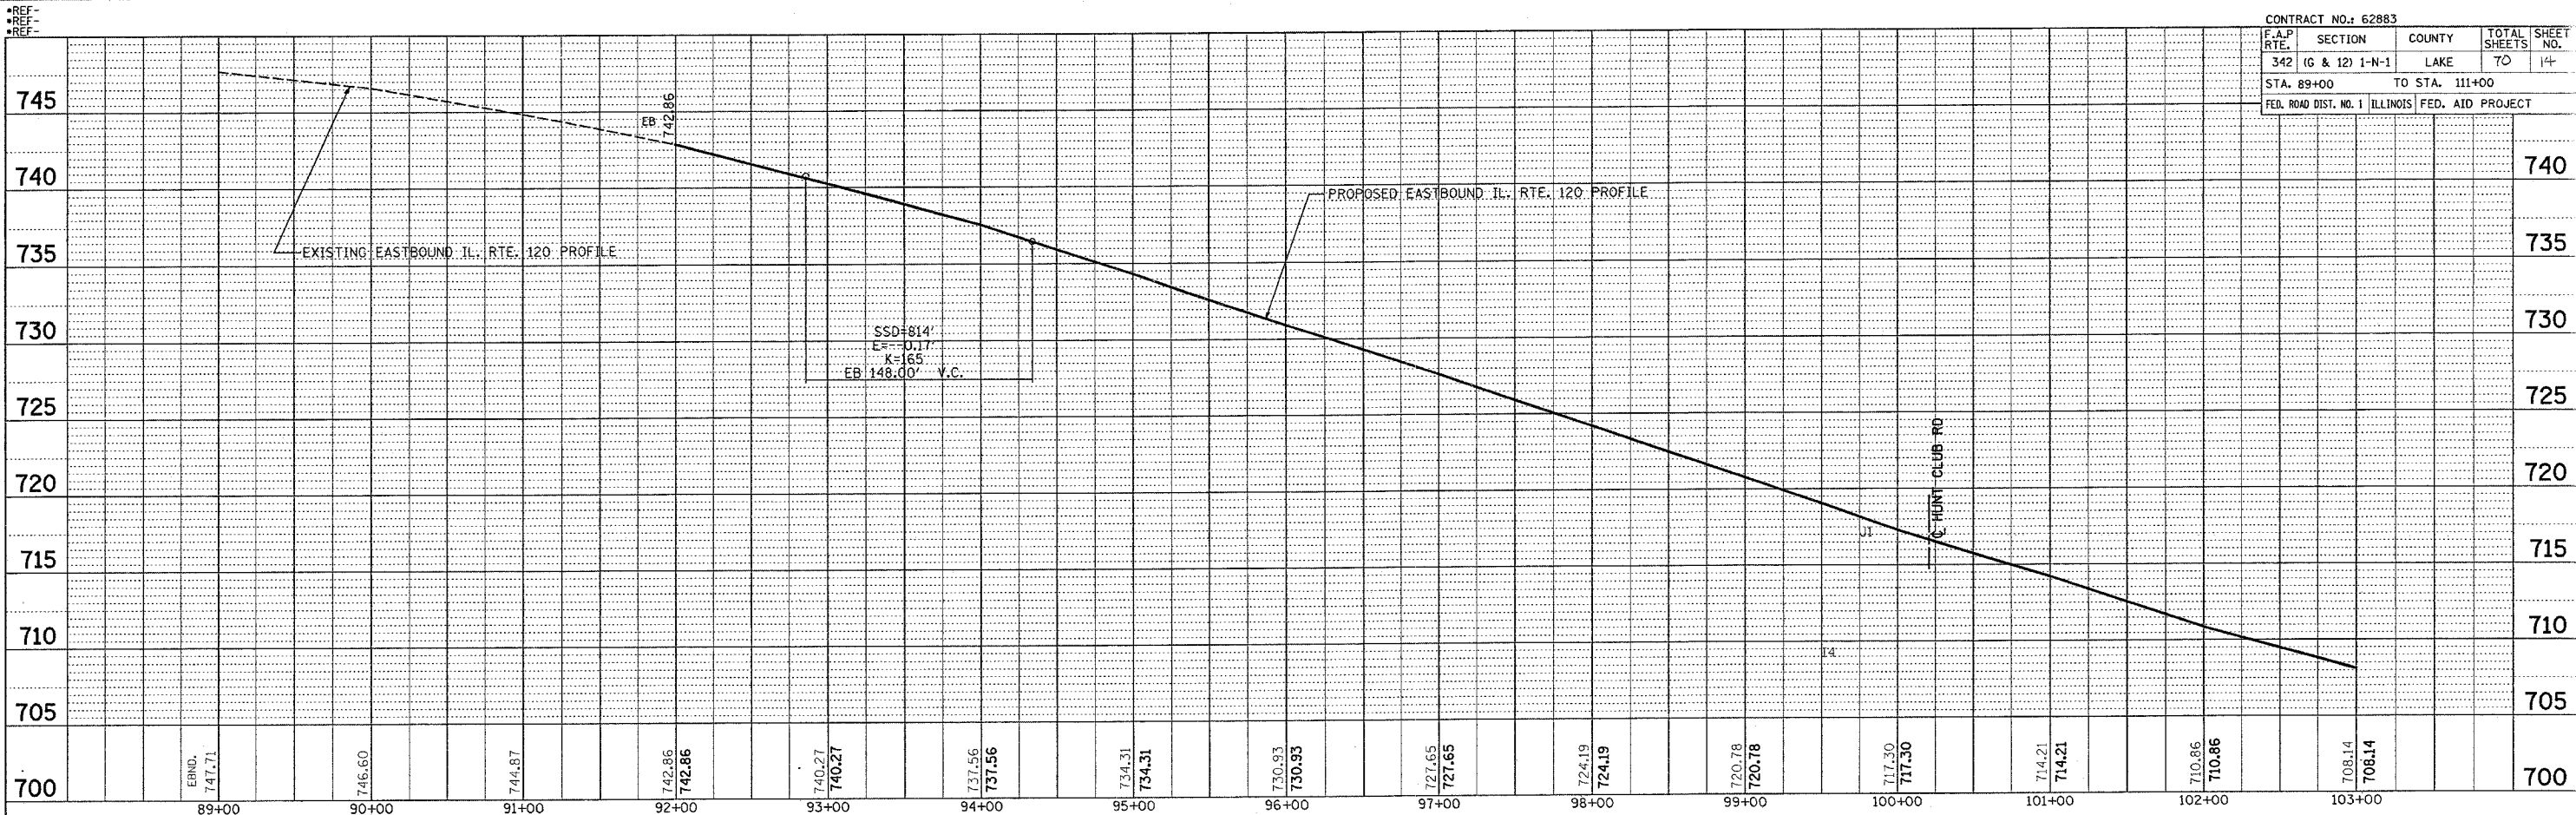

PLAN SURVEYED BY: DATE: []
 PLOTTED BY: DATE: []
 NOTE BOOK NO. []
 STRUCTURE NOTATION CIRCD NO. []

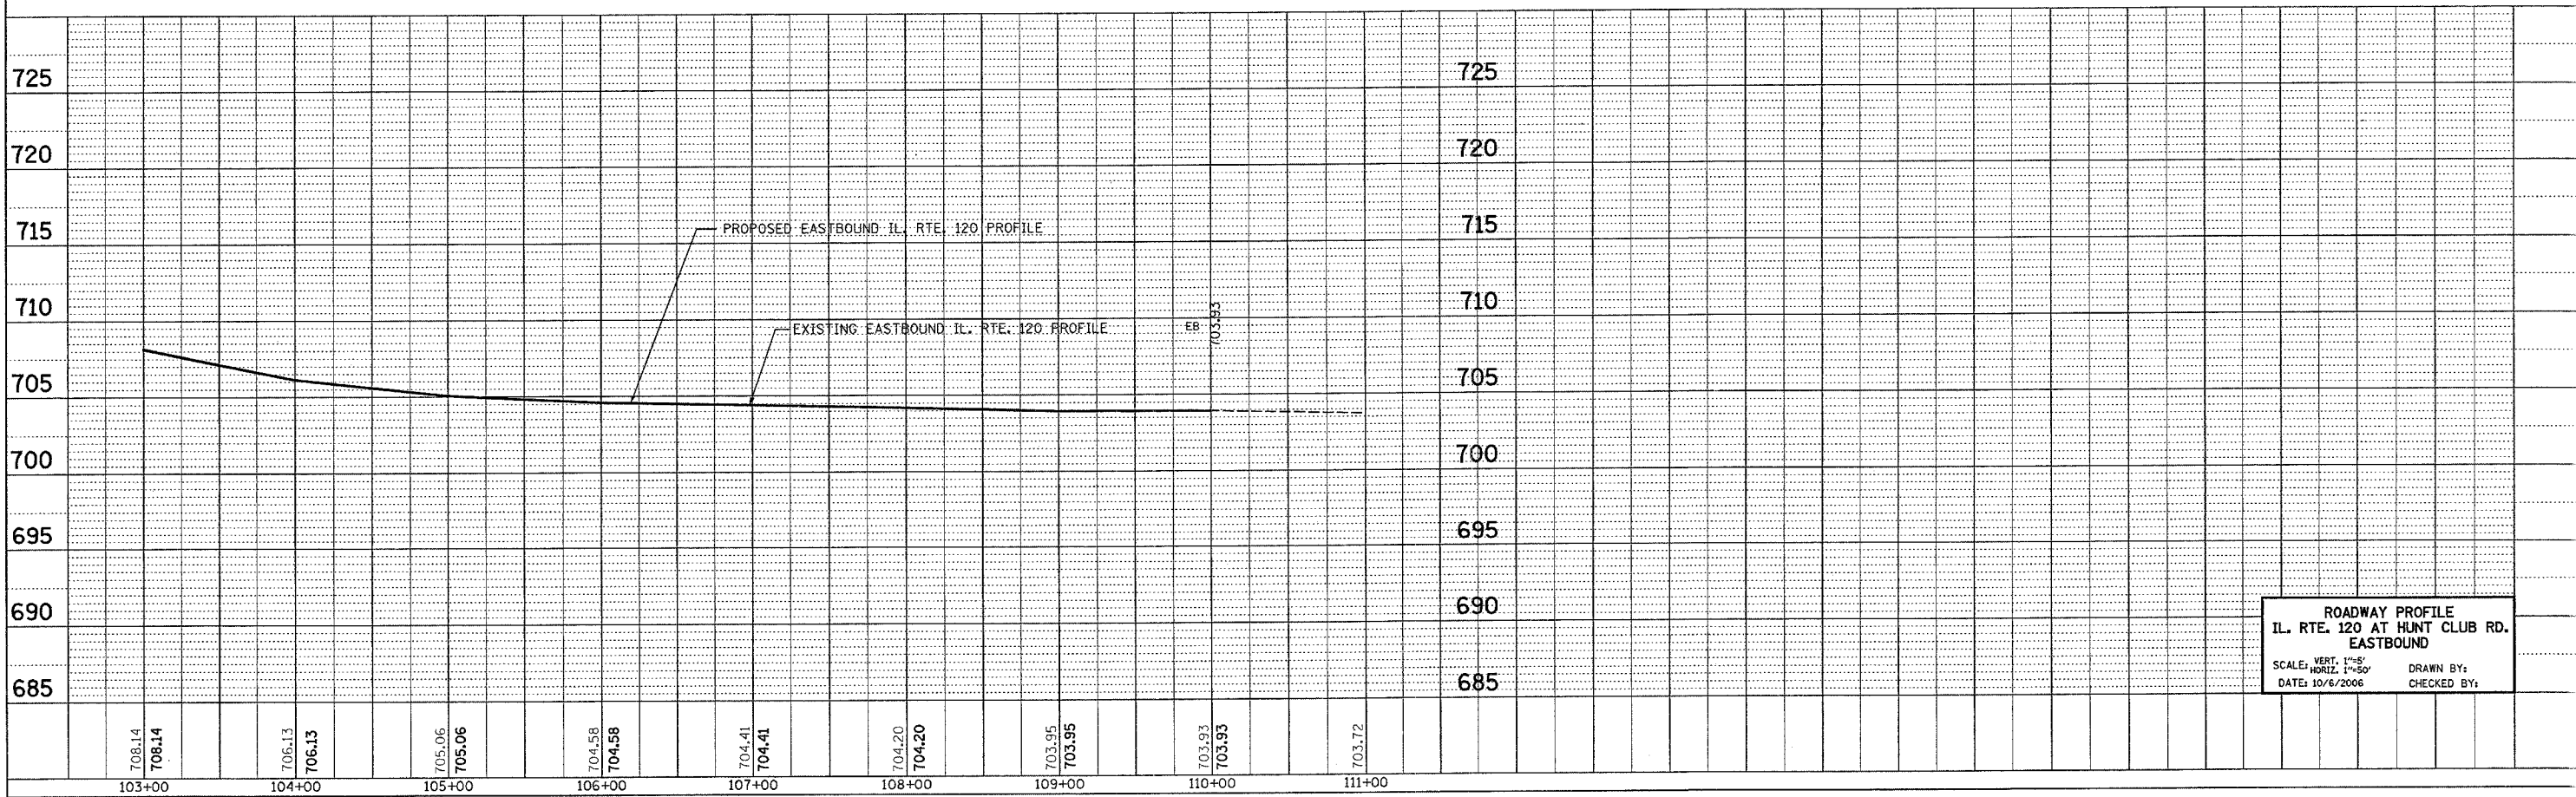

ROADWAY PROFILE
 IL. RTE. 120 AT HUNT CLUB RD.
 EASTBOUND
 SCALE: VERT. 1"=5'
 HORIZ. 1"=50'
 DATE: 10/6/2006
 DRAWN BY: []
 CHECKED BY: []