



•REF-  
•REF-  
•REF-

CONTRACT NO.: 62883				
F.A.P. RTE.	SECTION	COUNTY	TOTAL SHEETS	SHEET NO.
342	(G & 12) 1-N-1	LAKE	70	15
STA. 89+00		TO STA. 111+00		
FED. ROAD DIST. NO. 1 ILLINOIS FED. AID PROJECT				

PLAN	SUBJECT	DATE
NO.	NO.	BY
NO.	NO.	BY
NO.	NO.	BY

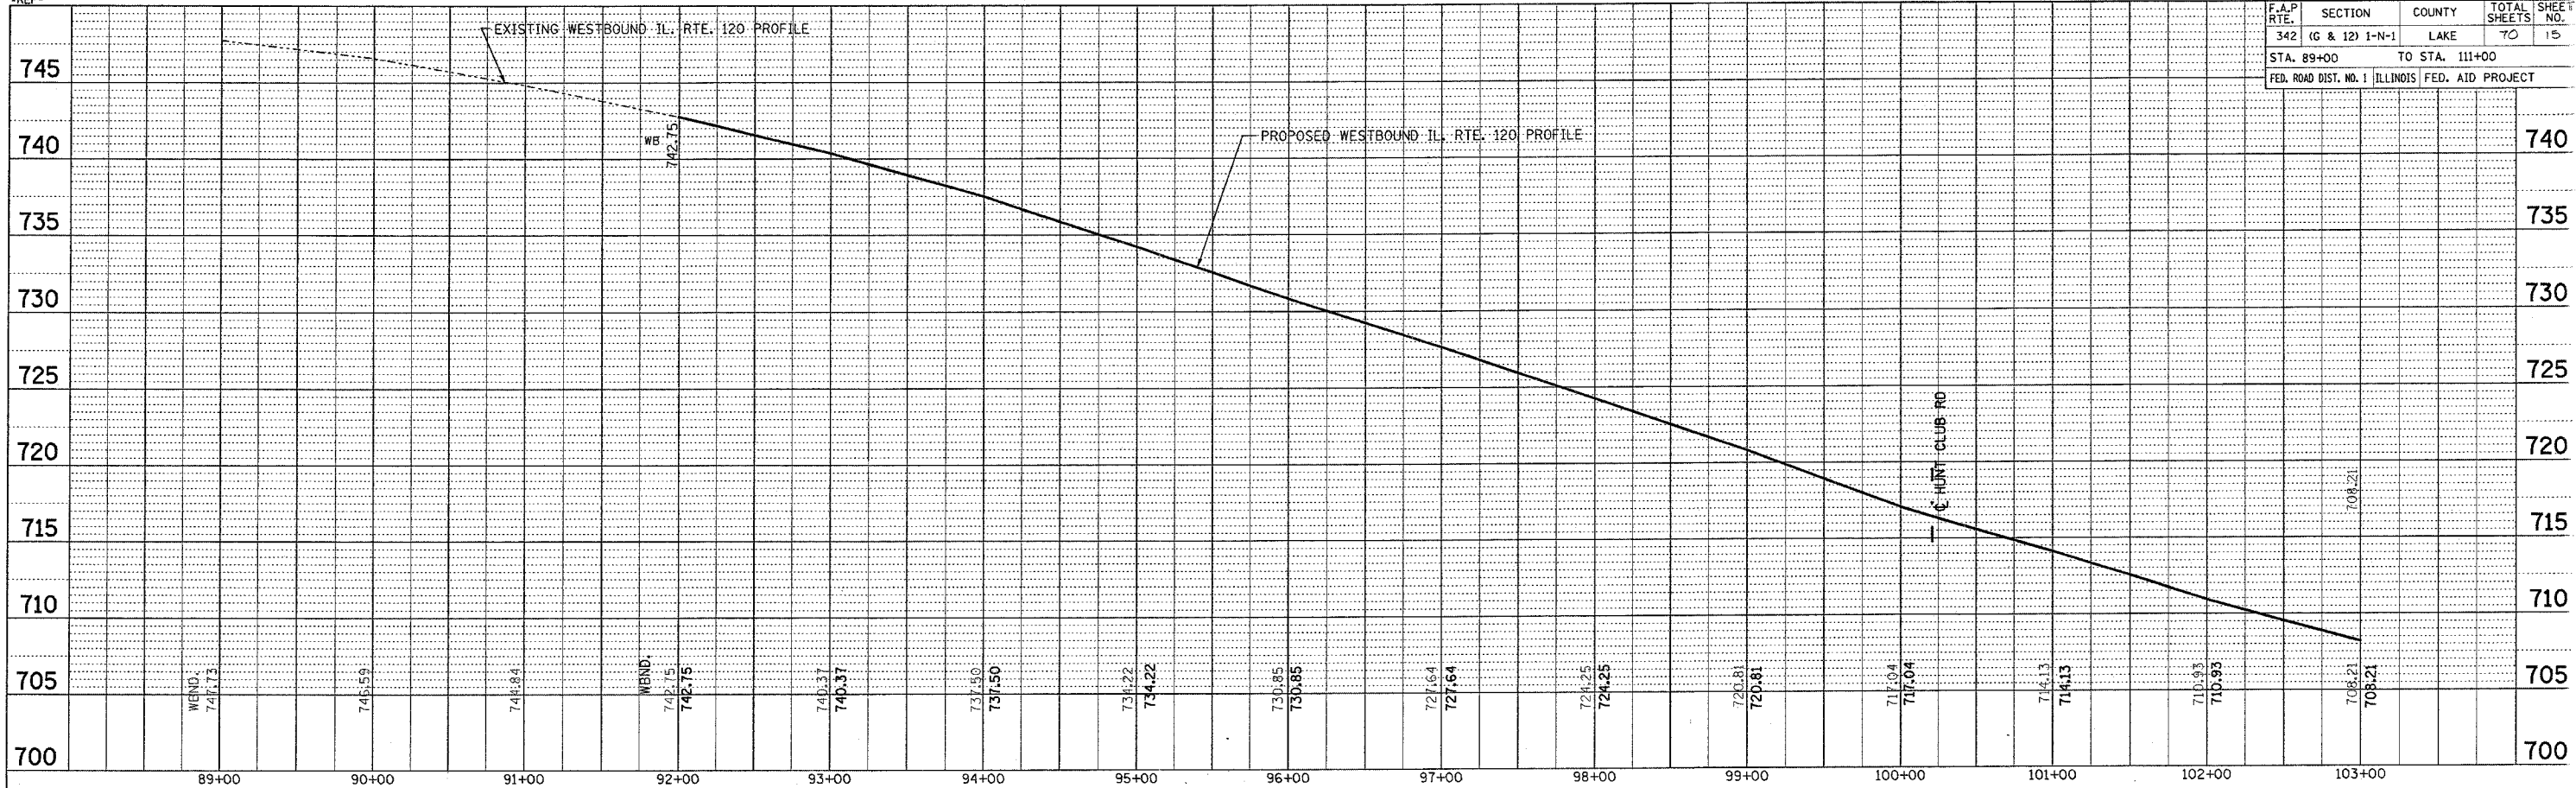

PROFILE	SUBJECT	DATE
NO.	NO.	BY
NO.	NO.	BY
NO.	NO.	BY

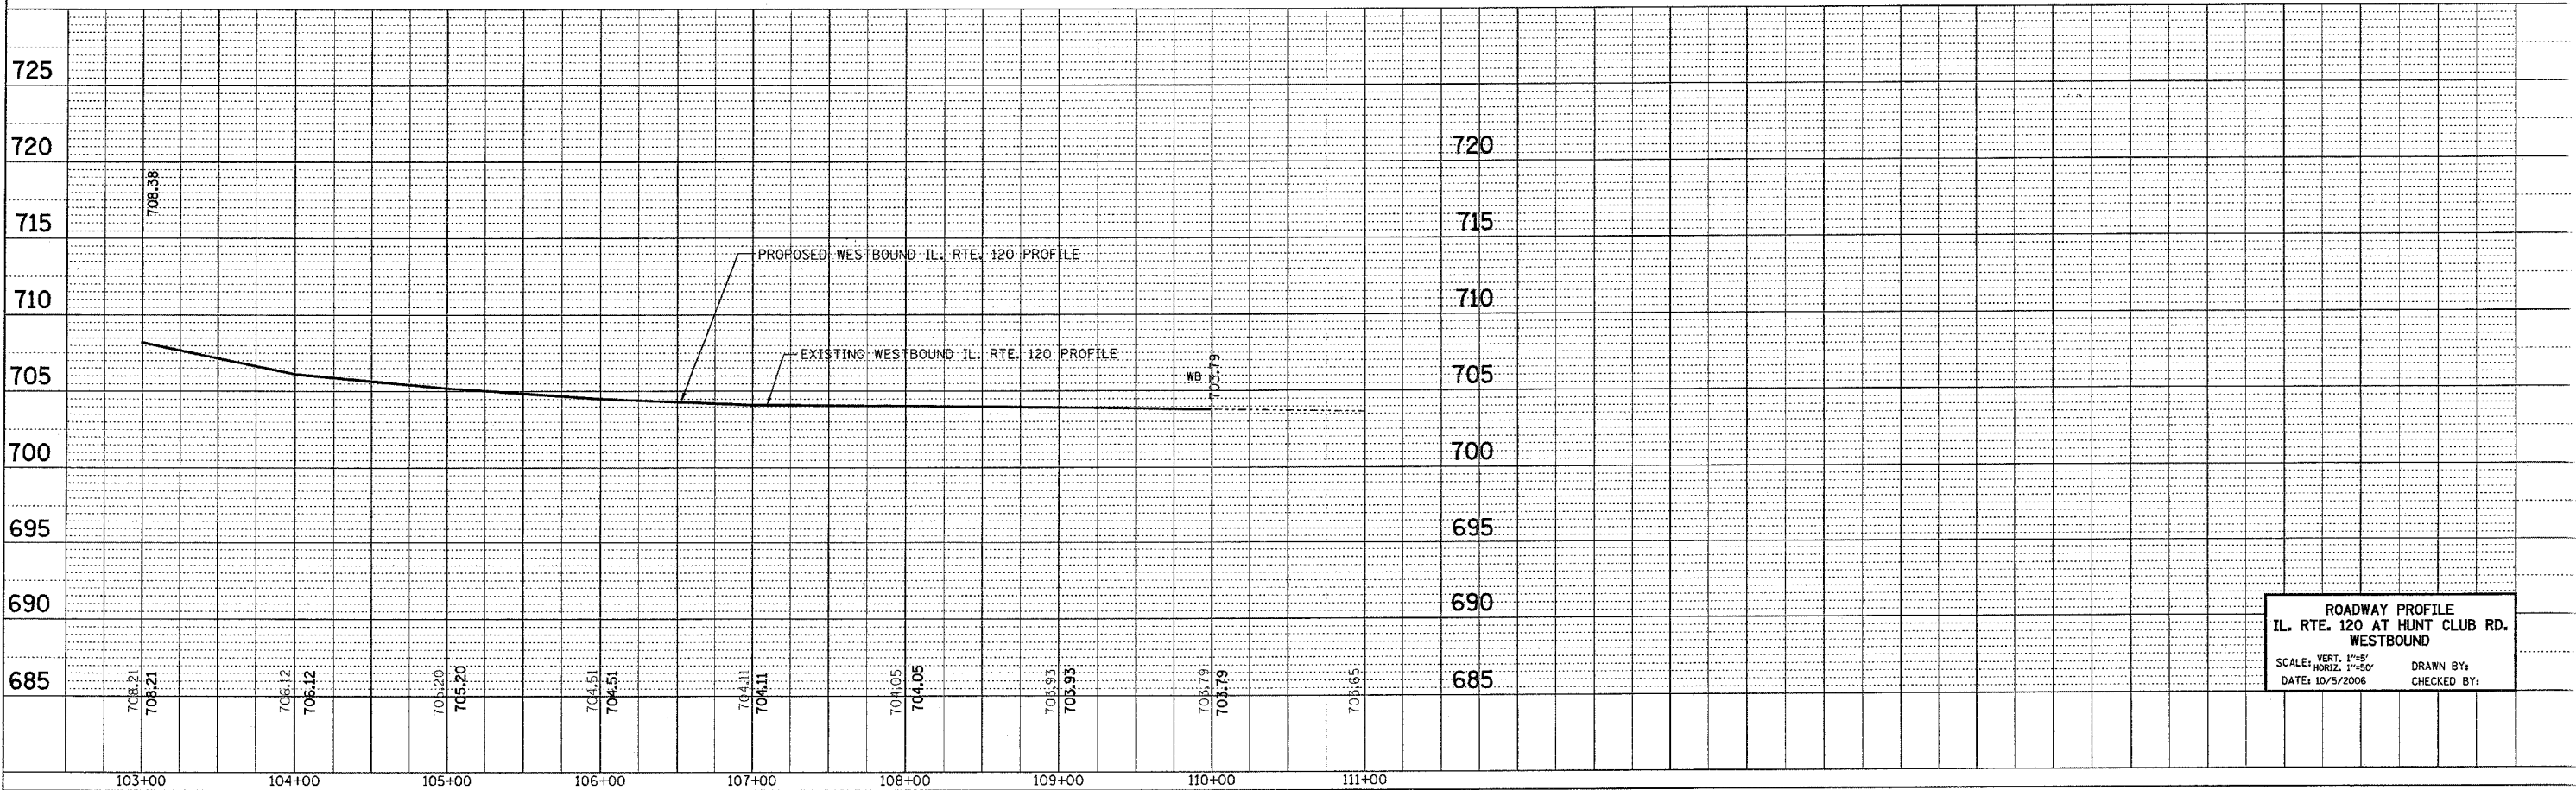

**ROADWAY PROFILE**  
**IL. RTE. 120 AT HUNT CLUB RD.**  
**WESTBOUND**  
 SCALE: VERT. 1"=5'  
 HORIZ. 1"=50'  
 DATE: 10/5/2006  
 DRAWN BY:  
 CHECKED BY: