


CONTRACT NO.: 62883			
F.A.P. RITE	SECTION	COUNTY	TOTAL SHEETS NO.
342	16 & 12) 1-N-1	LAKE	16
STA. 11+00		TO STA. 22+00	
FED. ROAD DIST. NO. 1 ILLINOIS FED. AID PROJECT			

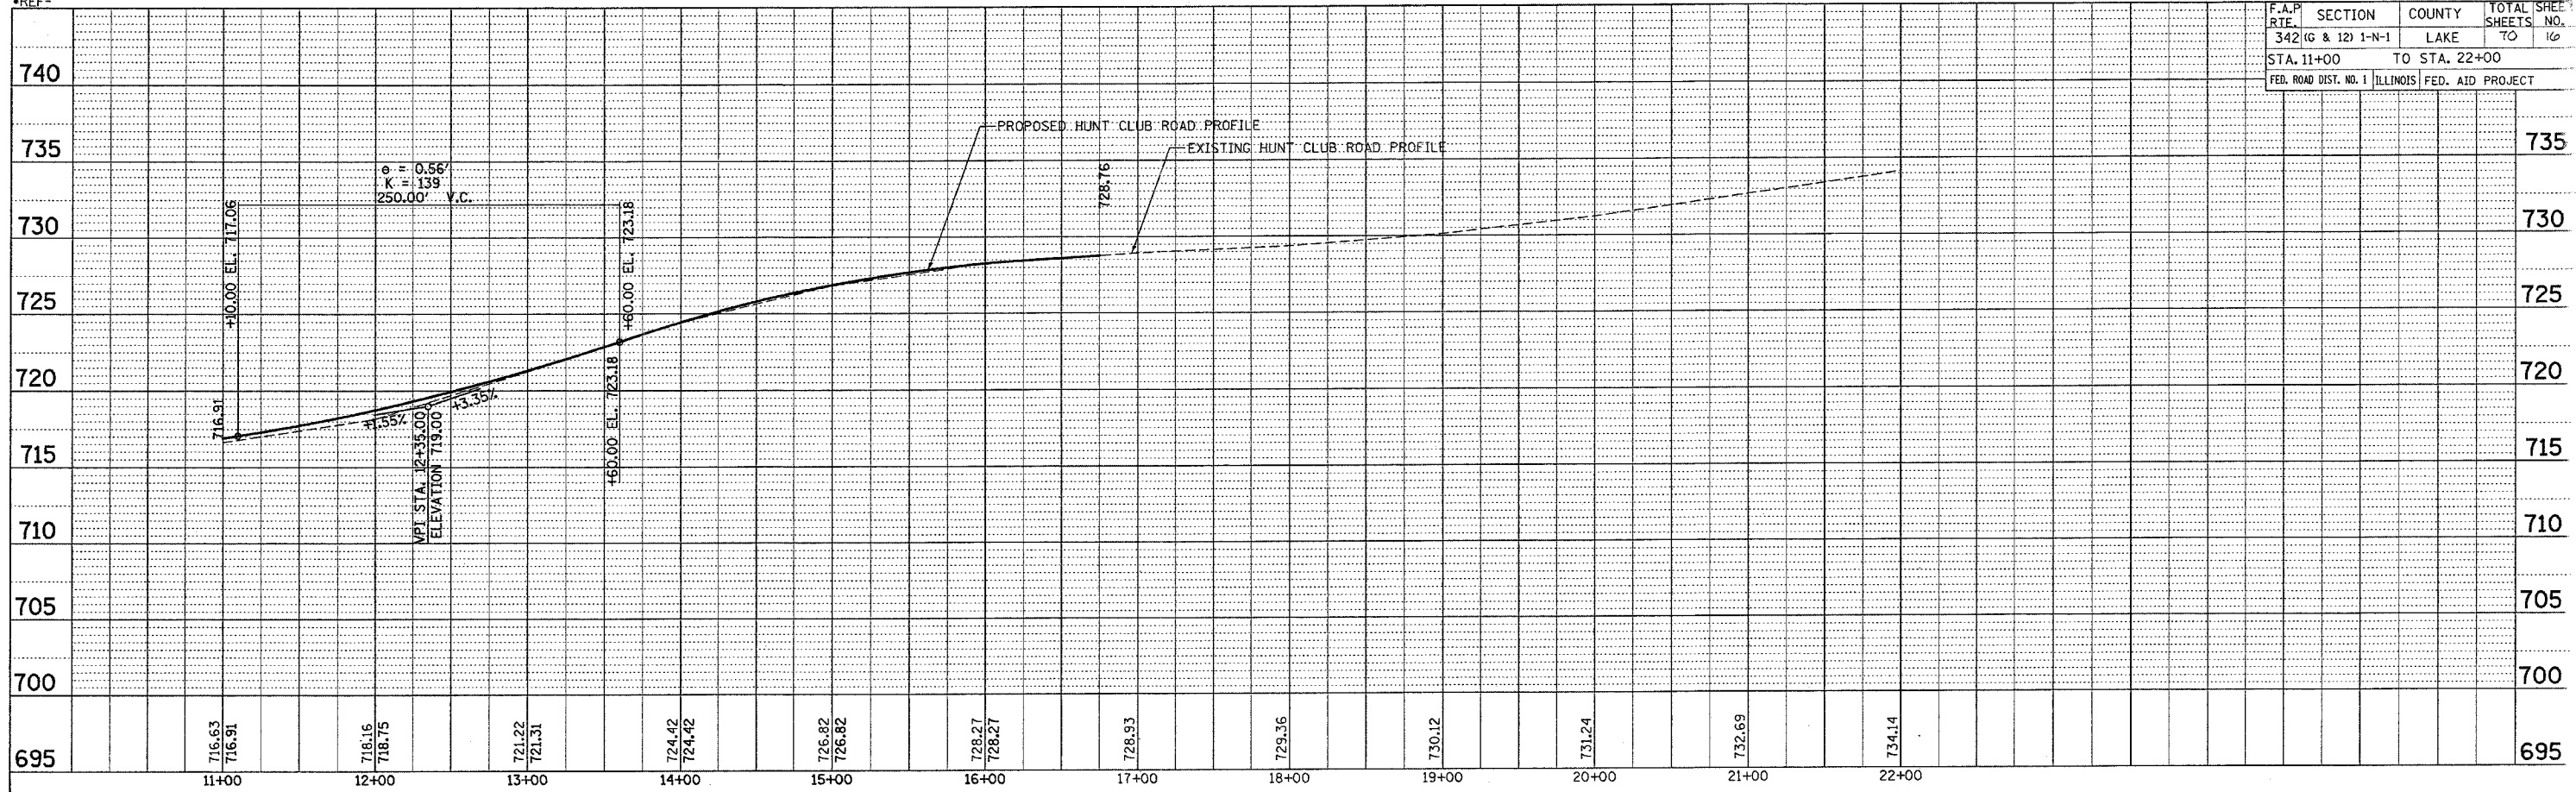

PLAN SURVEYED BY DATE  
 DATE 10/5/2006  
 NOTE BOBAGS MAY CHECKED  
 NO. 1 CAD FILE NAME

PROFILE SURVEYED BY DATE  
 DATE 10/5/2006  
 NOTE BOBAGS MAY CHECKED  
 NO. 1 STRUCTURE NOTATIONS CHITD

ROADWAY PROFILE  
 HUNT CLUB RD.  
 SCALE VERT. 1"=5'  
 HORIZ. 1"=50'  
 DATE 10/5/2006 DRAWN BY:  
 CHECKED BY: