

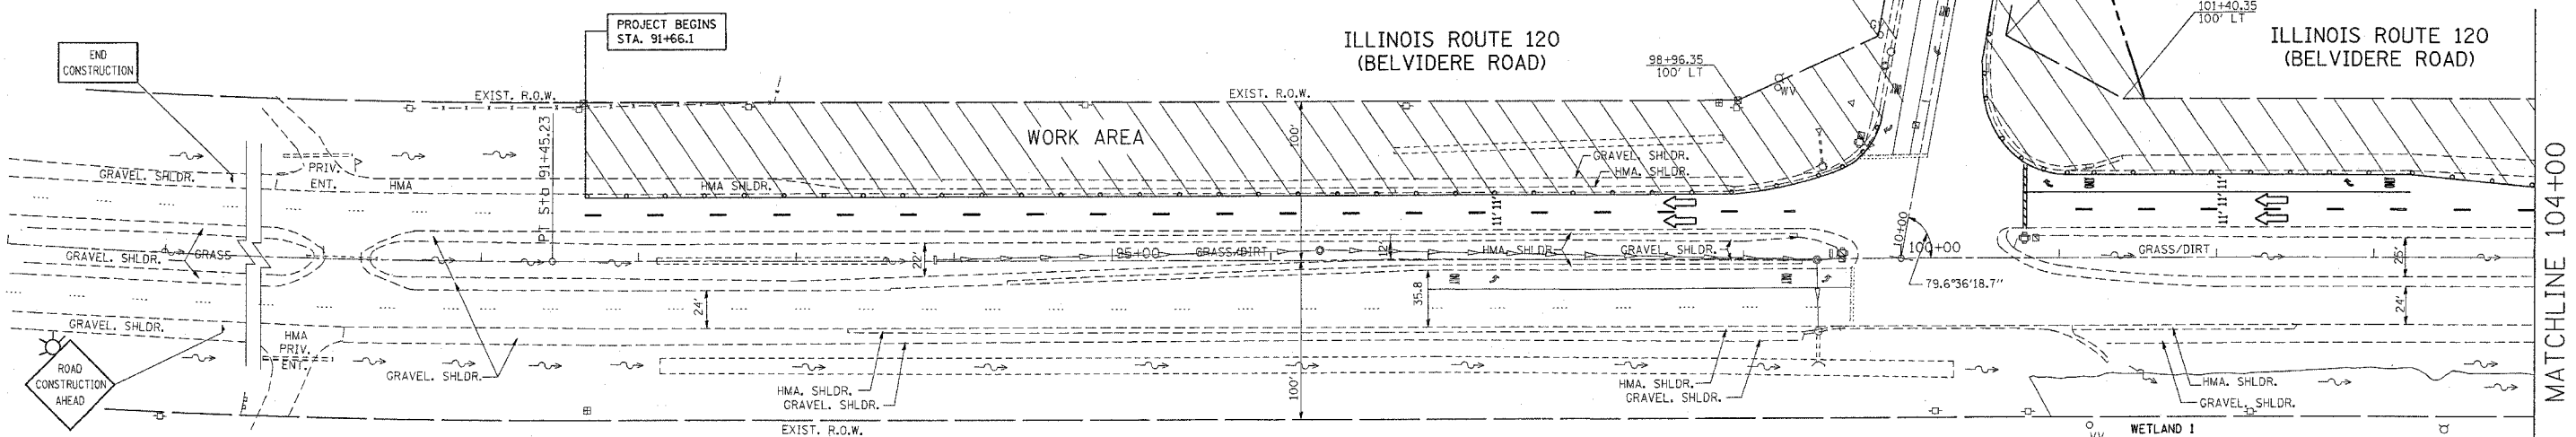
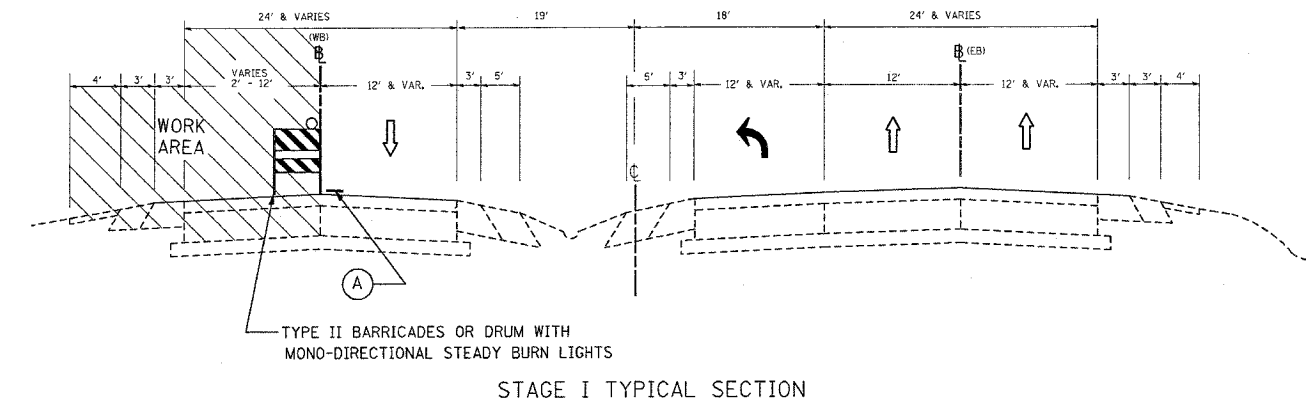


F.A.P. RTE.	SECTION	COUNTY	TOTAL SHEETS	SHEET NO.
342	(G&I) 1-N-1	LAKE	70	19
STA. TO STA.				
FED. ROAD DIST. NO. ILLINOIS FED. AID PROJECT				

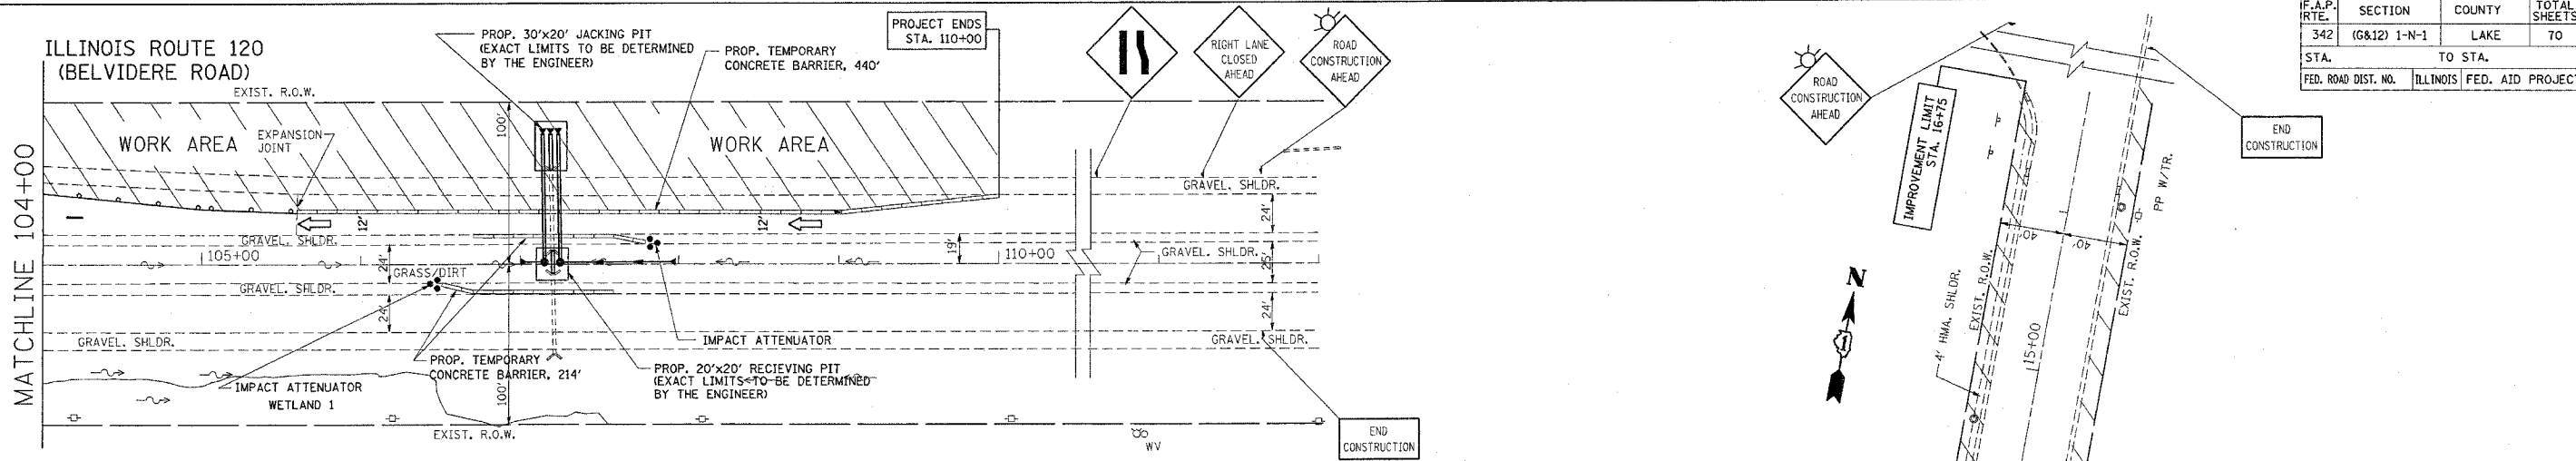

- LEGEND**
- LI TYPE III BARRICADES WITH FLASHING LIGHTS
  - VERTICAL PANEL
  - TYPE II BARRICADES OR DRUMS WITH MONO-DIRECTIONAL STEADY BURNING LIGHTS
    - 50' C-C ON TANGENT
    - 25' C-C ON TAPERS (TYP.)
    - 15' C-C ON RADII (TYP.)
  - SIGN
  - (A) PAVEMENT MARKING TAPE, TYPE III SPECIAL, 4" WHITE
  - (B) PAVEMENT MARKING TAPE, TYPE III SPECIAL, 4" WHITE (10' LINE- 30' SKIP)
  - (C) PAVEMENT MARKING TAPE, TYPE III SPECIAL, 6" WHITE
  - (D) PAVEMENT MARKING TAPE, TYPE III SPECIAL, LETTERS AND SYMBOLS
  - (E) PAVEMENT MARKING TAPE, TYPE III SPECIAL, DIAGONALS
  - (F) PAVEMENT MARKING TAPE, TYPE III SPECIAL, 24" WHITE
  - (G) PAVEMENT MARKING TAPE, TYPE III SPECIAL, 4" YELLOW

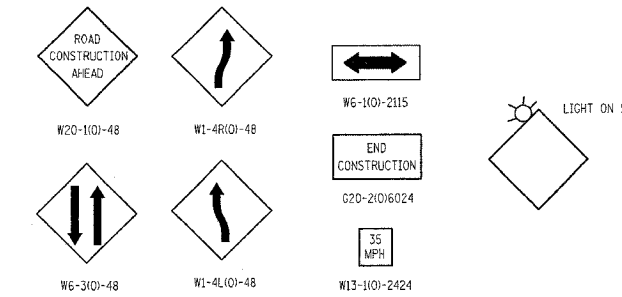

REVISIONS	
NAME	DATE

ILLINOIS DEPARTMENT OF TRANSPORTATION

STAGE I  
IL. RTE. 120 (BELVIDERE ROAD)  
@ HUNT CLUB ROAD

SCALE: VERT. HORIZ.  
DATE

DRAWN BY  
CHECKED BY

PLOT DATE = 10/14/2008  
 FILE NAME = I:\101823\designs\stage1.dgn  
 PLOT SCALE = 50.000' / 1" IN.  
 REFERENCE = REF#