


F.A.P. RTE.	SECTION	COUNTY	TOTAL SHEETS	SHEET NO.
342		LAKE	TO	32
STA.		TO STA.		
FED. ROAD DIST. NO.	ILLINOIS	FED. AID PROJECT		

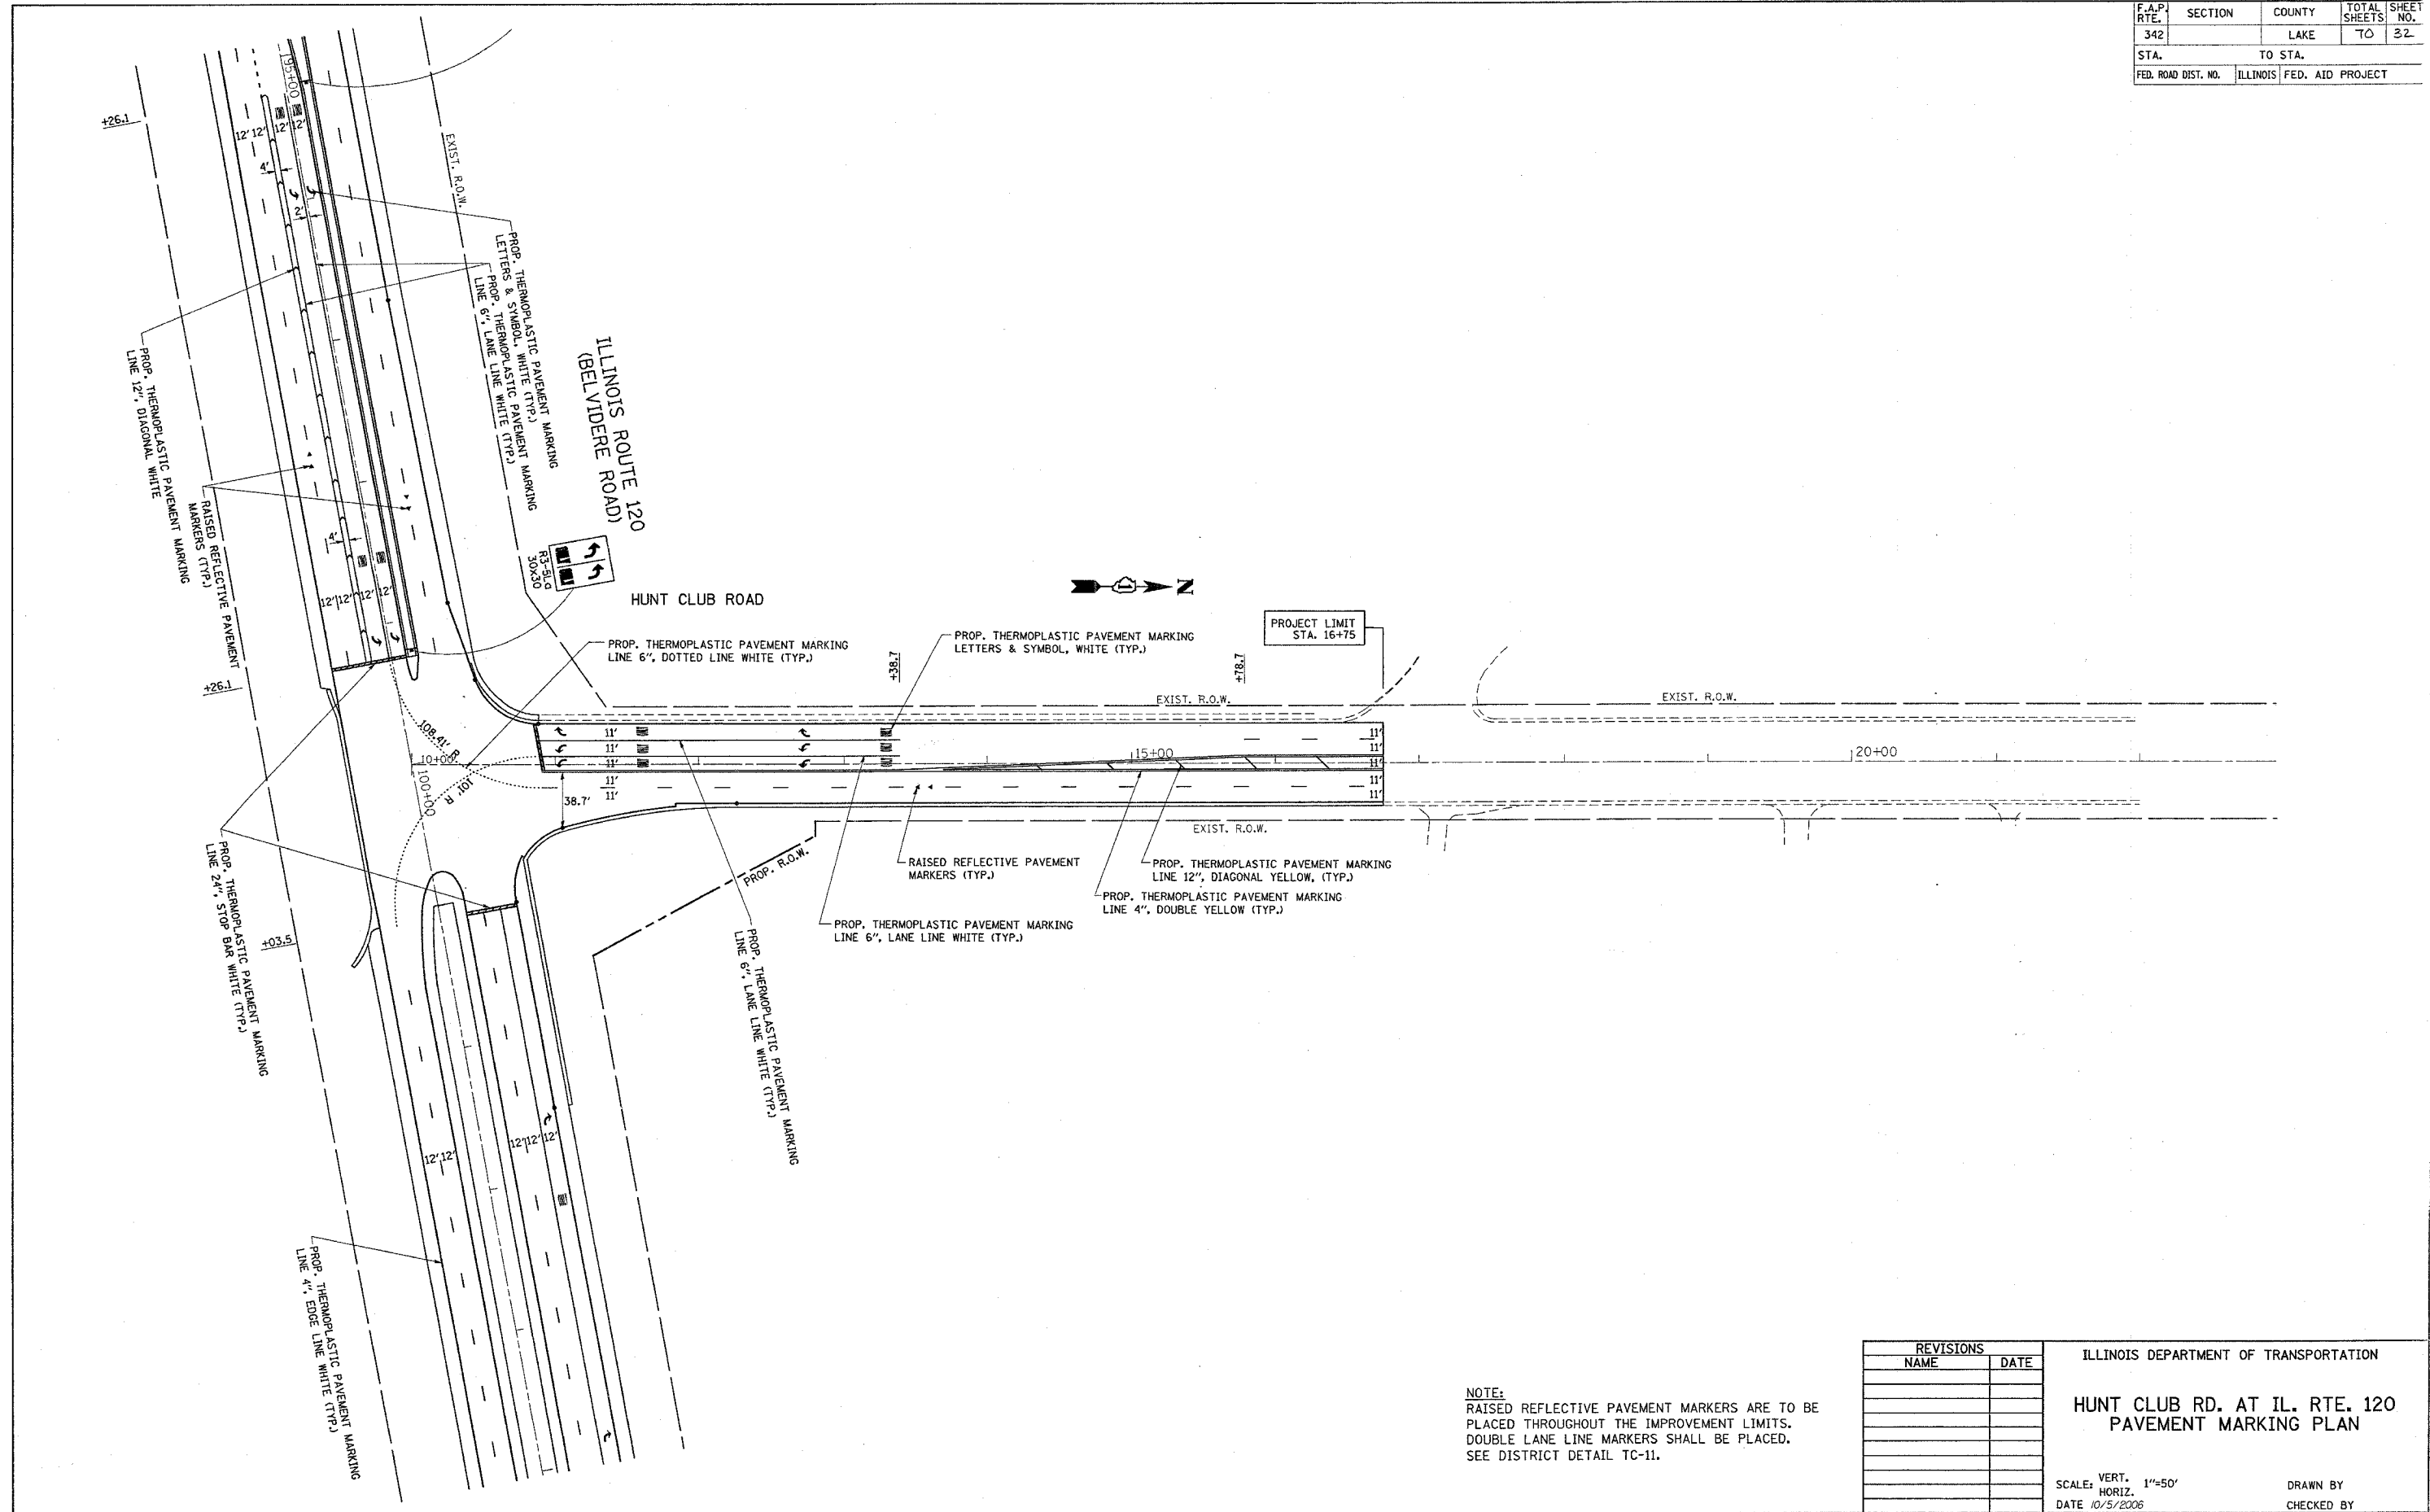

PLOT DATE = 10/15/2006
 FILE NAME = c:\projects\1011823\hcl.pmk.dgn
 PLOT SCALE = 50.0000' / 1"
 USER NAME = dlmalick

NOTE:
 RAISED REFLECTIVE PAVEMENT MARKERS ARE TO BE PLACED THROUGHOUT THE IMPROVEMENT LIMITS. DOUBLE LANE LINE MARKERS SHALL BE PLACED. SEE DISTRICT DETAIL TC-11.

REVISIONS	
NAME	DATE

ILLINOIS DEPARTMENT OF TRANSPORTATION
**HUNT CLUB RD. AT IL. RTE. 120
 PAVEMENT MARKING PLAN**
 VERT. SCALE: 1"=50'
 HORIZ. SCALE: 1"=50'
 DATE: 10/5/2006
 DRAWN BY: _____
 CHECKED BY: _____