


F.A.P. RTE.	SECTION	COUNTY	TOTAL SHEETS	SHEET NO.
342		LAKE	70	33
STA.		TO STA.		
FED. ROAD DIST. NO.		ILLINOIS FED. AID PROJECT		

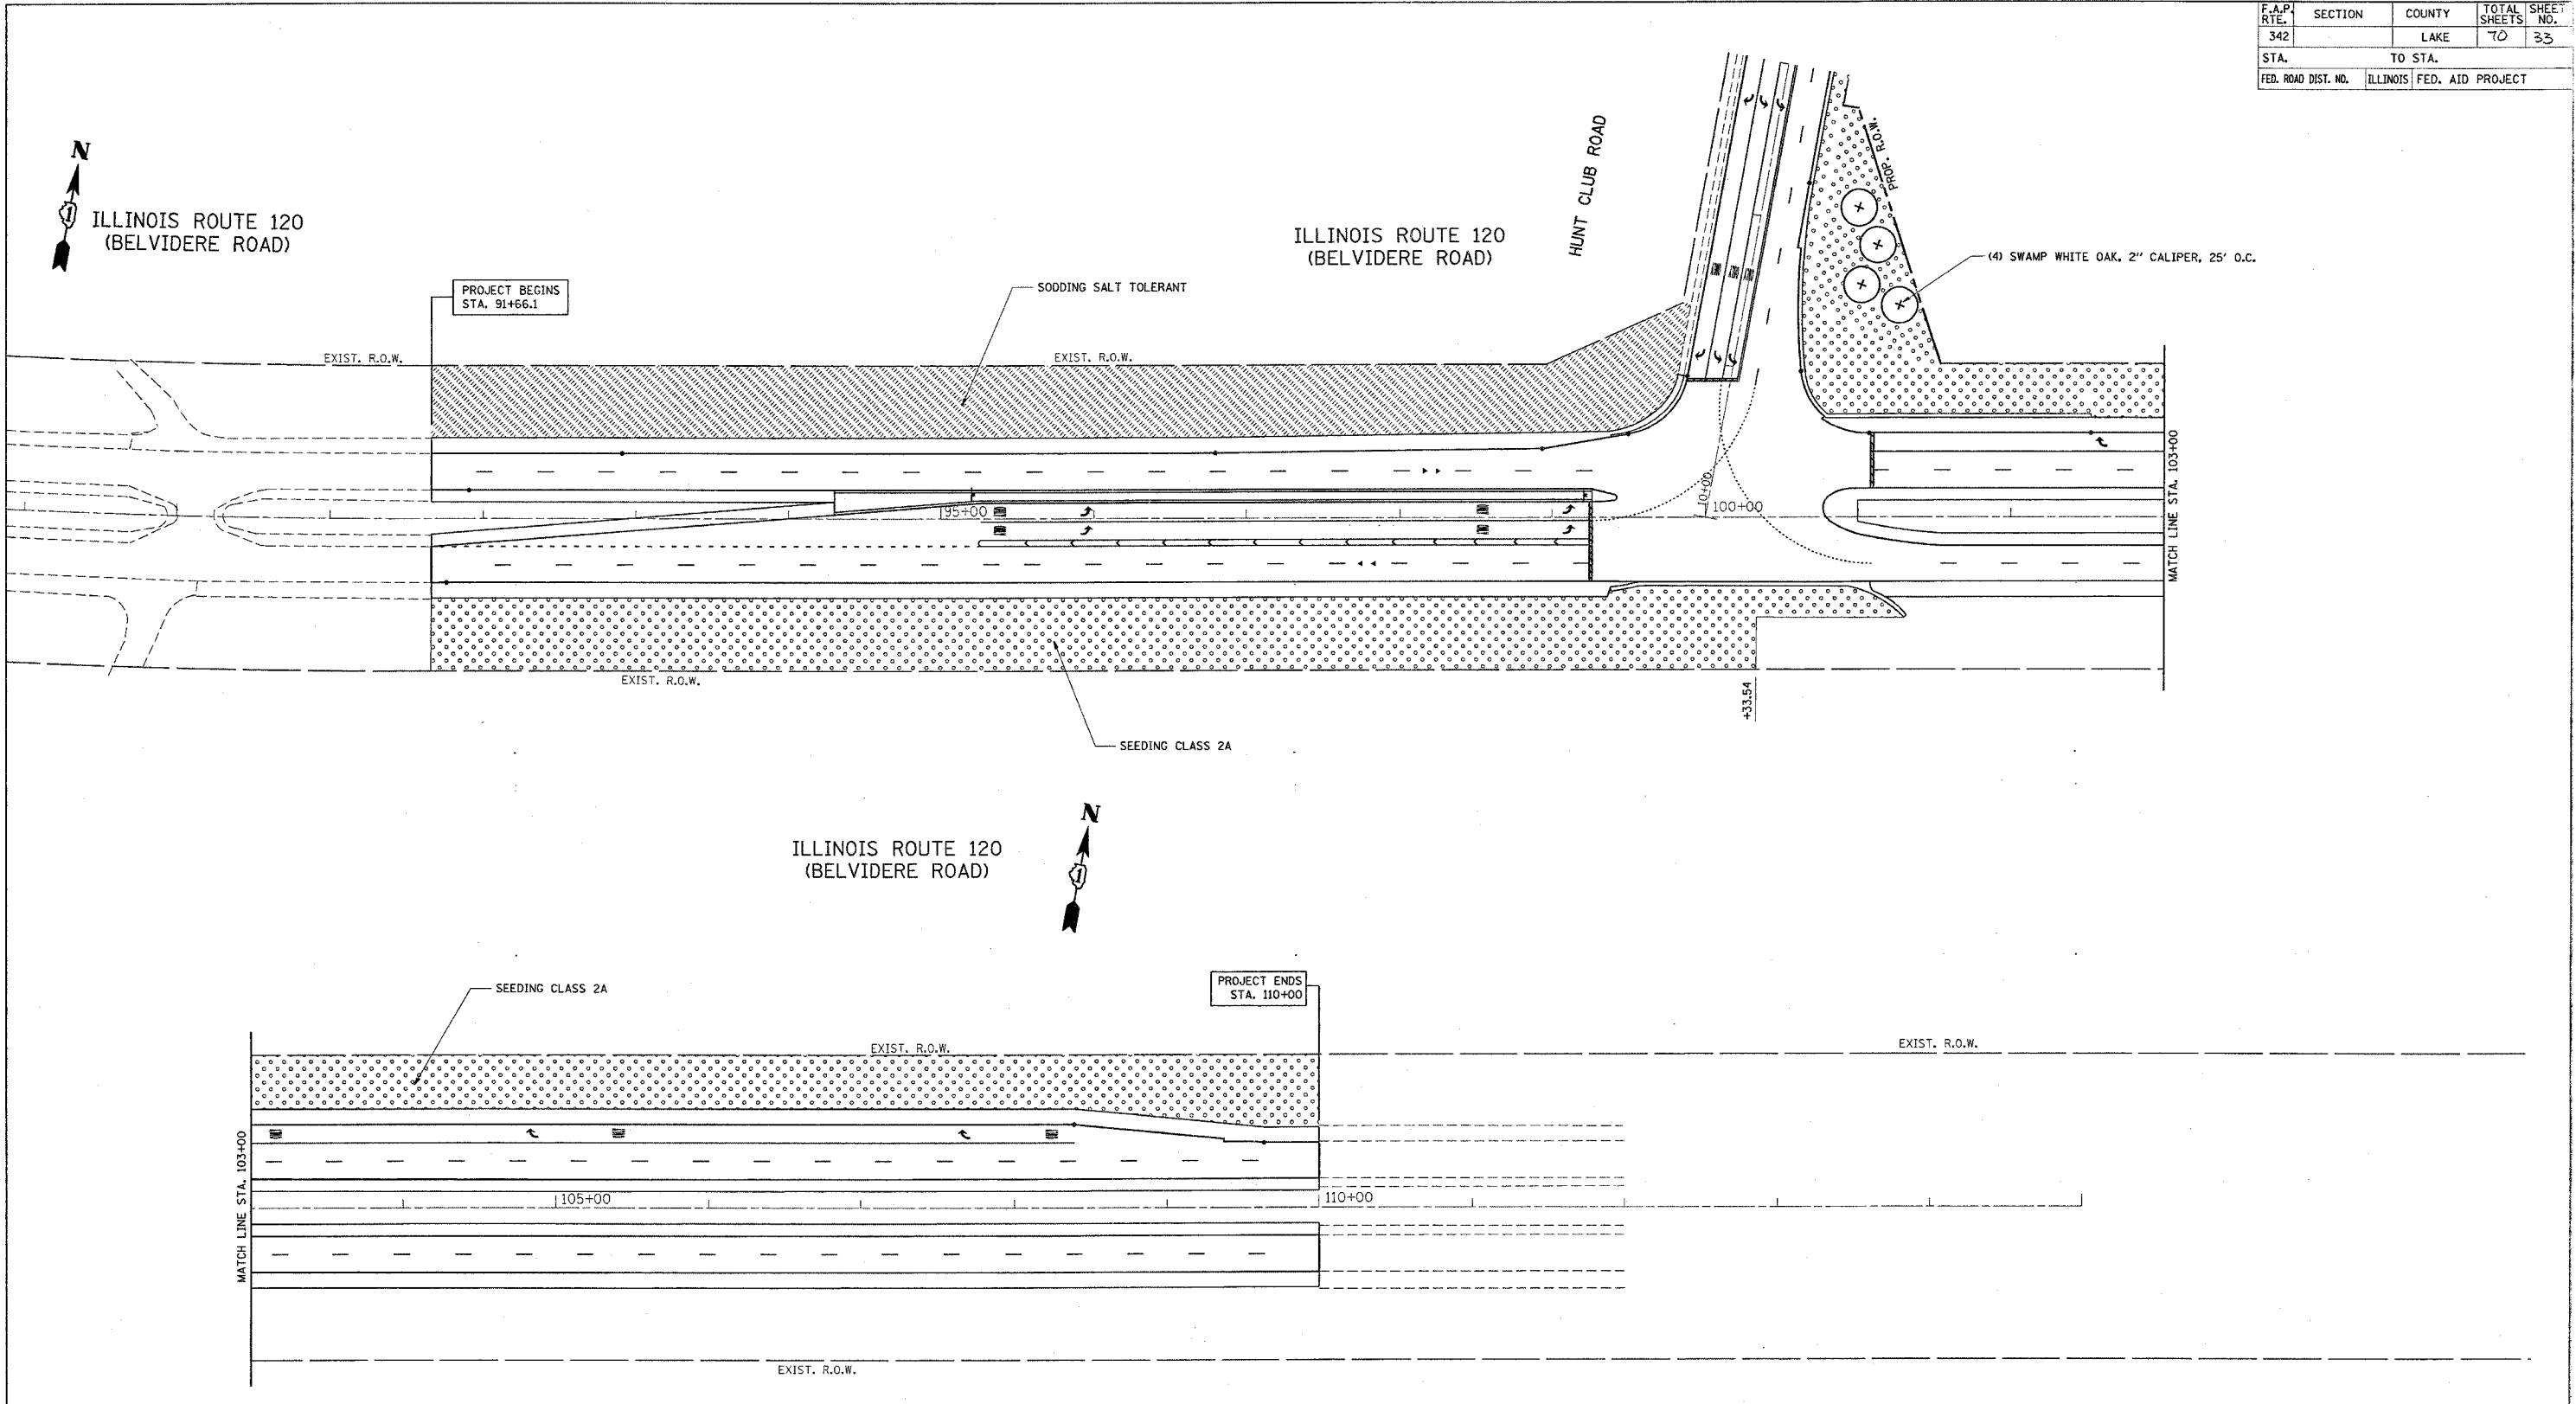

PLOT DATE = 8/3/2006  
 PLOT SCALE = 5/8"=1'-0"  
 USER NAME = bauer-dl

REVISIONS	
NAME	DATE

ILLINOIS DEPARTMENT OF TRANSPORTATION  
**IL. RTE. 120 AT HUNT CLUB RD.  
 LANDSCAPING PLAN**  
 SCALE: VERT. 1"=50'  
 HORIZ. DATE 8/3/2006  
 DRAWN BY  
 CHECKED BY