

F.A.P. RTE.	SECTION	COUNTY	TOTAL SHEETS	SHEET NO.
342	(G & I21)-N-1	LAKE	70	63

STA. 95+00.00 TO STA. 97+00.00
 FED. ROAD DIST. NO. ILLINOIS FED. AID PROJECT




160 150 140 130 120 110 100 90 80 70 60 50 40 30 20 10 0 10 20 30 40 50 60 70 80 90 100 110 120

130 140 150 160

DATE	BY	REVISION

DATE	BY	REVISION

FINAL SURVEY PLOTTED
 SURVEYED BY
 DATE
 NO.

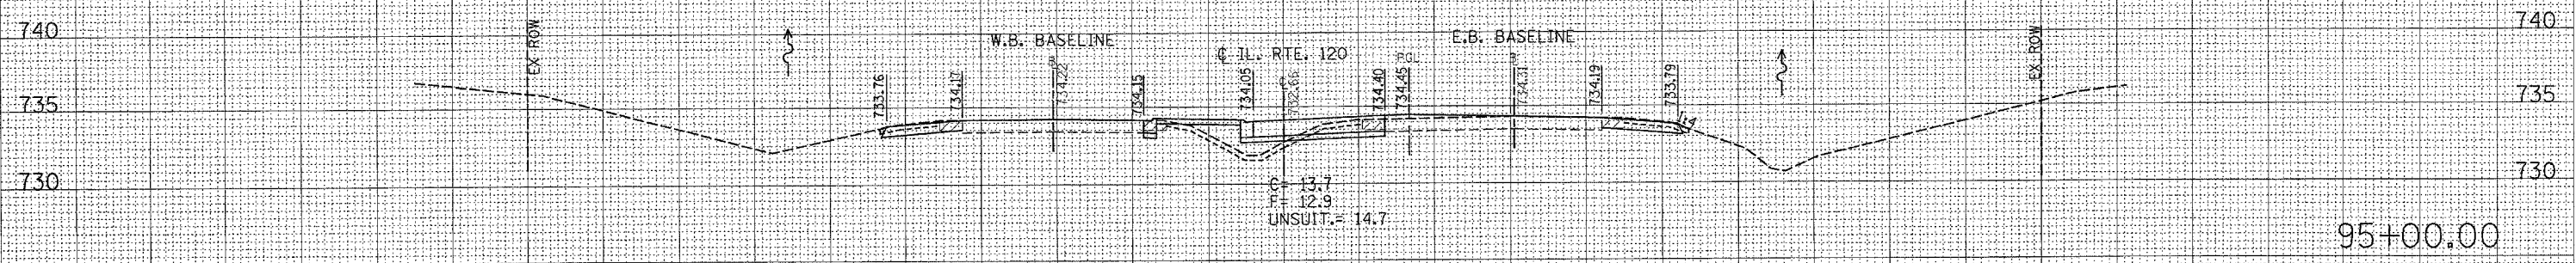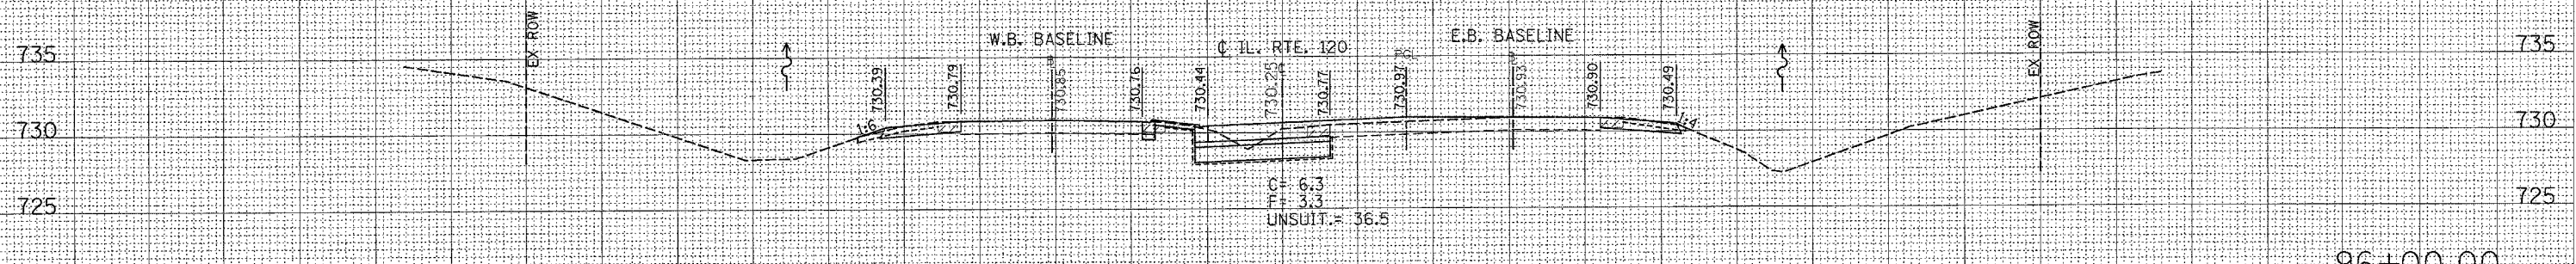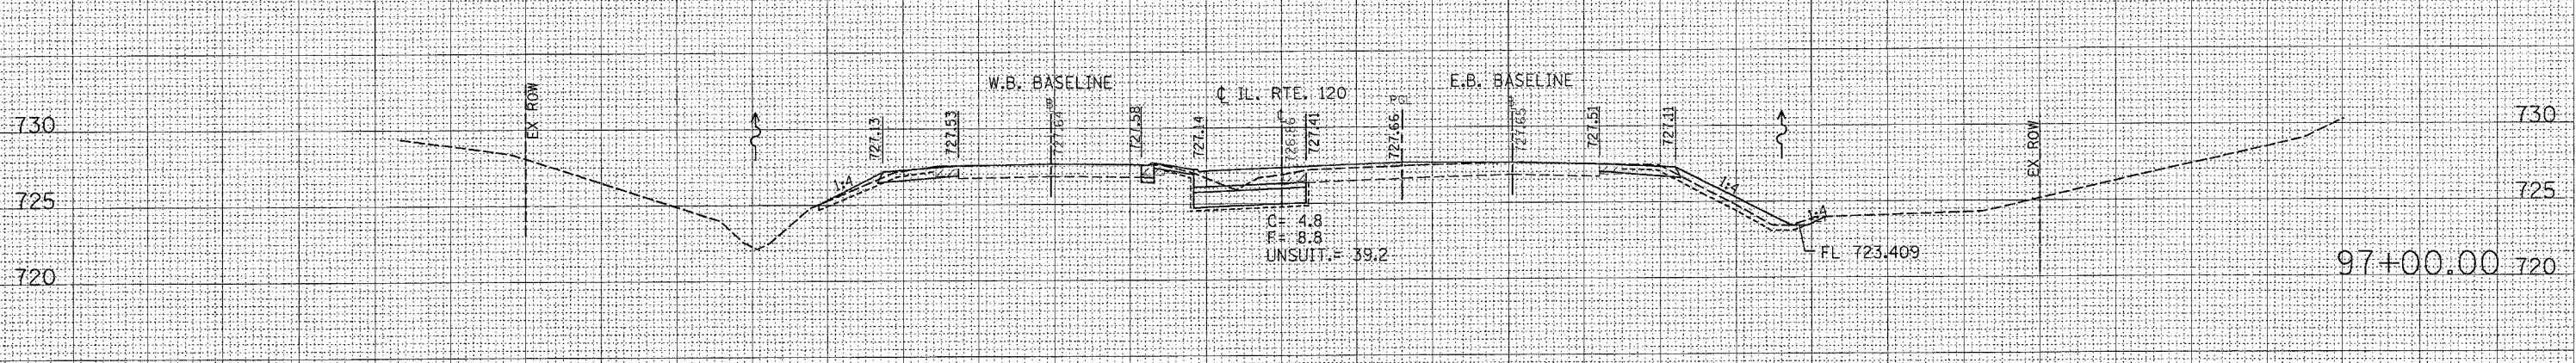

160 150 140 130 120 110 100 90 80 70 60 50 40 30 20 10 0 10 20 30 40 50 60 70 80 90 100 110 120 130 140 150 160

95+00.00

96+00.00

97+00.00