


K.A. SHEET	SECTION	COUNTY	TOTAL SHEETS	SHEET NO.
VAR-2005-027 GRR	*	19	5	
STA.	TO STA.			
FED. ROAD DIST. NO.	ILLINOIS	FED. AID PROJECT		

* MCHENRY, LAKE, KANE, COOK AND DUPAGE
CONTRACT 62961

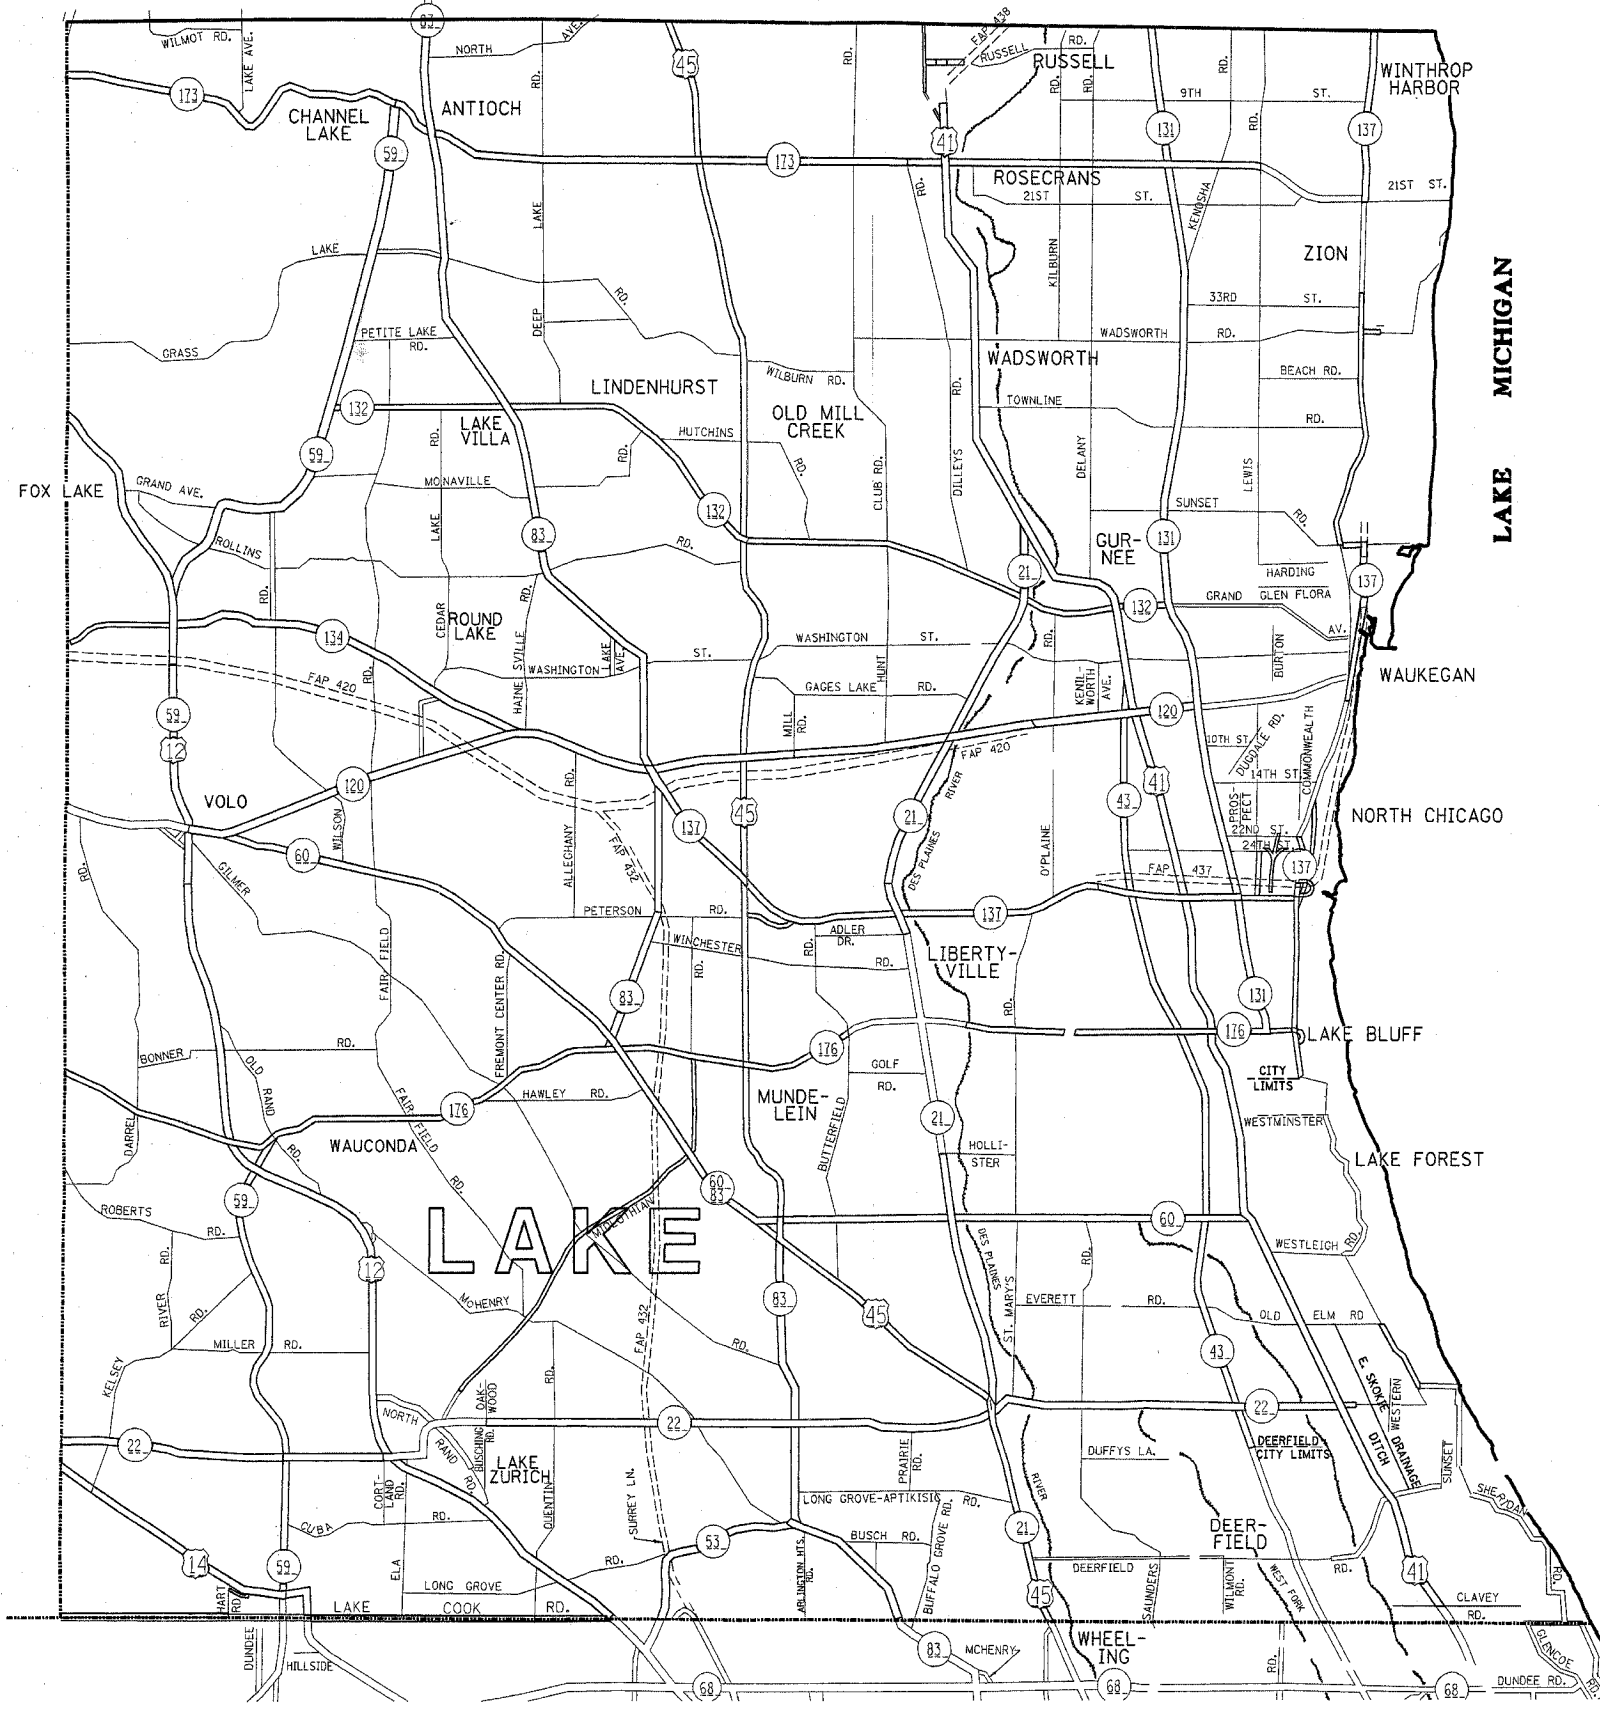

DISTRICT NO. 1

- STATE HIGHWAYS & EXPRESSWAYS WITHIN STATE JURISDICTION. (EXCEPT TOLLWAYS)
- CITY MAINTENANCE AGREEMENTS UNDER STATE JURISDICTION
- FUTURE HIGHWAYS
- VARIOUS AGENCIES HIGHWAYS

REVISIONS	
NAME	DATE

ILLINOIS DEPARTMENT OF TRANSPORTATION
NORTHERN PART, DISTRICT 1

**GUARDRAIL REPAIR
LOCATION MAP
LAKE COUNTY**

SCALE: 1"=1.5 MILES
DATE: 10/2/2006

DRAWN BY
CHECKED BY

10/2/2006
c:\p\project\m\06188\m\06188bb.mxd