


F.A. DIST.	SECTION	COUNTY	TOTAL SHEETS	SHEET NO.
VAR.2005-027	GRR	*	19	6
STA.	TO STA.			
FED. AID DIST. NO.	BLMDS	FED. AID PROJECT		

\* MCHENRY, LAKE, KANE, COOK AND DUPAGE  
CONTRACT 62961

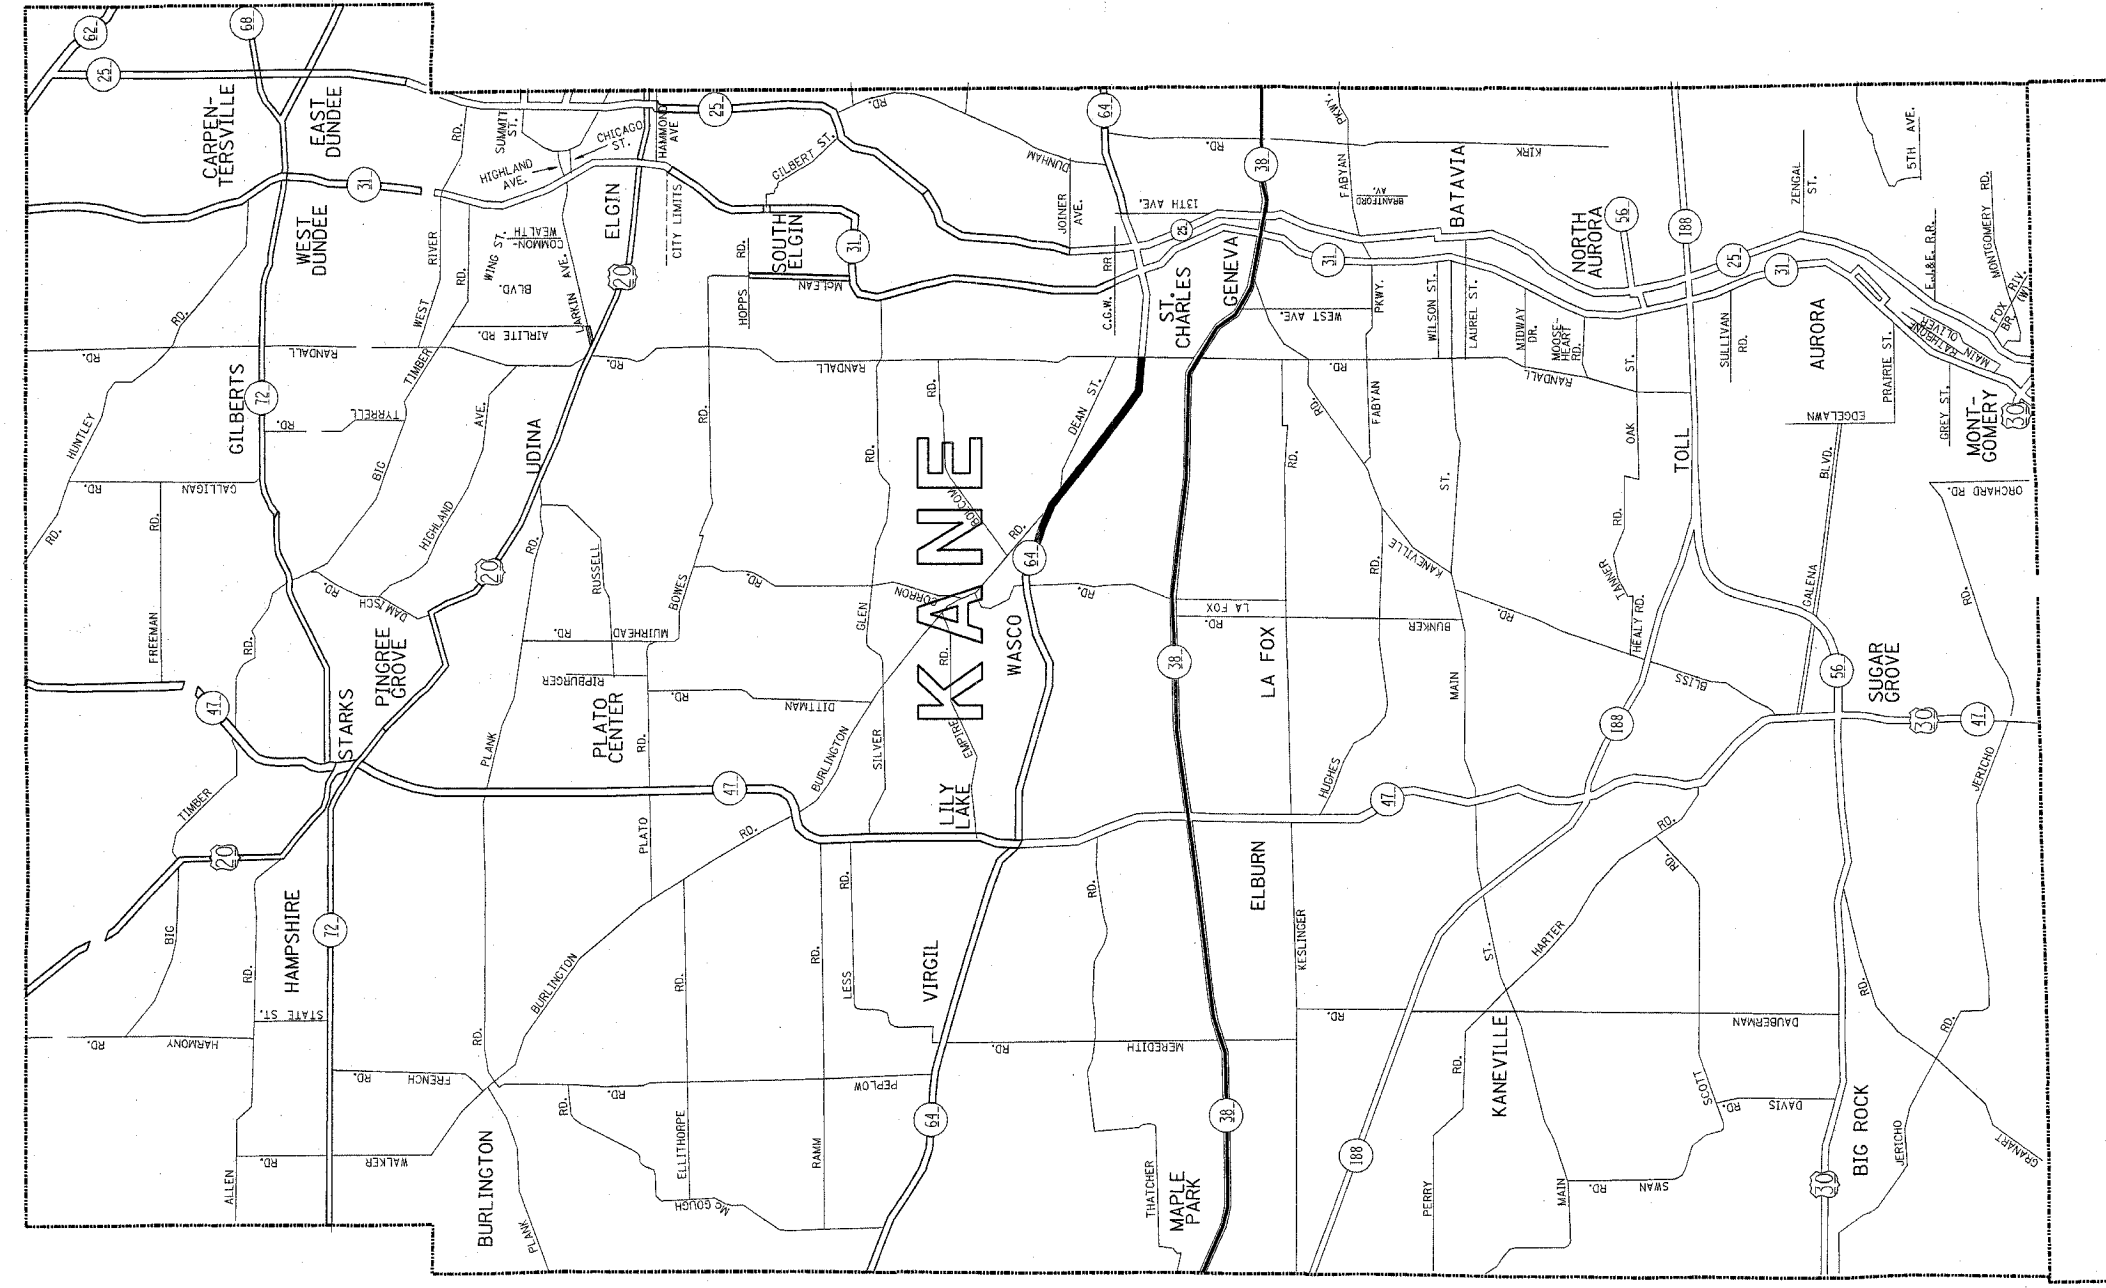

**DISTRICT NO. 1**

- STATE HIGHWAYS & EXPRESSWAYS WITHIN STATE JURISDICTION. (EXCEPT TOLLWAYS)
- CITY MAINTENANCE AGREEMENTS UNDER STATE JURISDICTION
- FUTURE HIGHWAYS
- VARIOUS AGENCIES HIGHWAYS

ILLINOIS DEPARTMENT OF TRANSPORTATION  
NORTHERN PART, DISTRICT 1  
GUARDRAIL REPAIR  
LOCATION MAP  
KANE COUNTY  
NORTH OF AND INCLUDING IL. ROUTE 38

REVISIONS	
NAME	DATE

SCALE: 1"=1.5 MILES  
DATE: 10/2/2006  
DRAWN BY  
CHECKED BY