


F. A. DIST.	SECTION	COUNTY	TOTAL SHEETS	SHEET NO.
VAR	2005-027 GAA	VARIOUS	19	17
STA.		TO STA.		
FED. ROAD DIST. NO. 7	ILLINOIS	FED. AID PROJECT		
Contract - 62961				

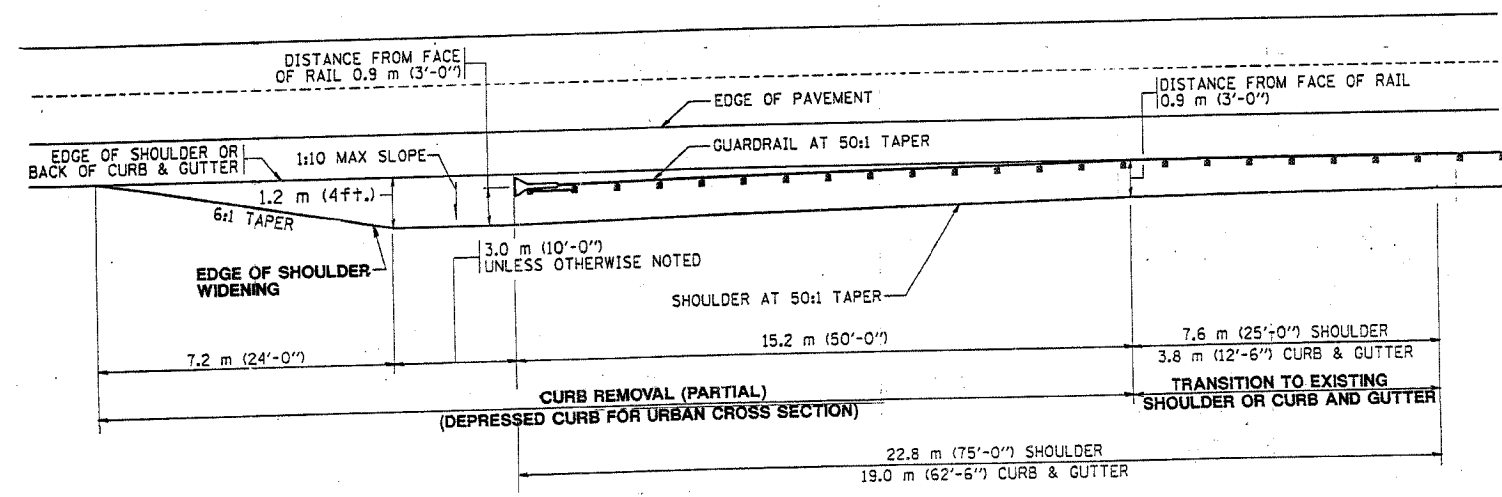

NOTE: SHOULDER WIDENING SHALL BE IN ACCORDANCE WITH STATE STANDARD 630301

REVISIONS	
NAME	DATE

ILLINOIS DEPARTMENT OF TRANSPORTATION

CURB REMOVAL (PARTIAL) FOR TRAFFIC BARRIER TERMINAL, TYPE 1 SPECIAL

SCALE: VERT. _____
 HORIZ. _____

DATE _____

DRAWN BY _____
 DESIGNED BY _____
 CHECKED BY _____