


ROUTE FAP 342	SECTION 530 CRC-PP	COUNTY COOK	TOTAL SHEETS 15	SHEET NUMBER 9
------------------	-----------------------	----------------	--------------------	-------------------

CONTRACT 62962

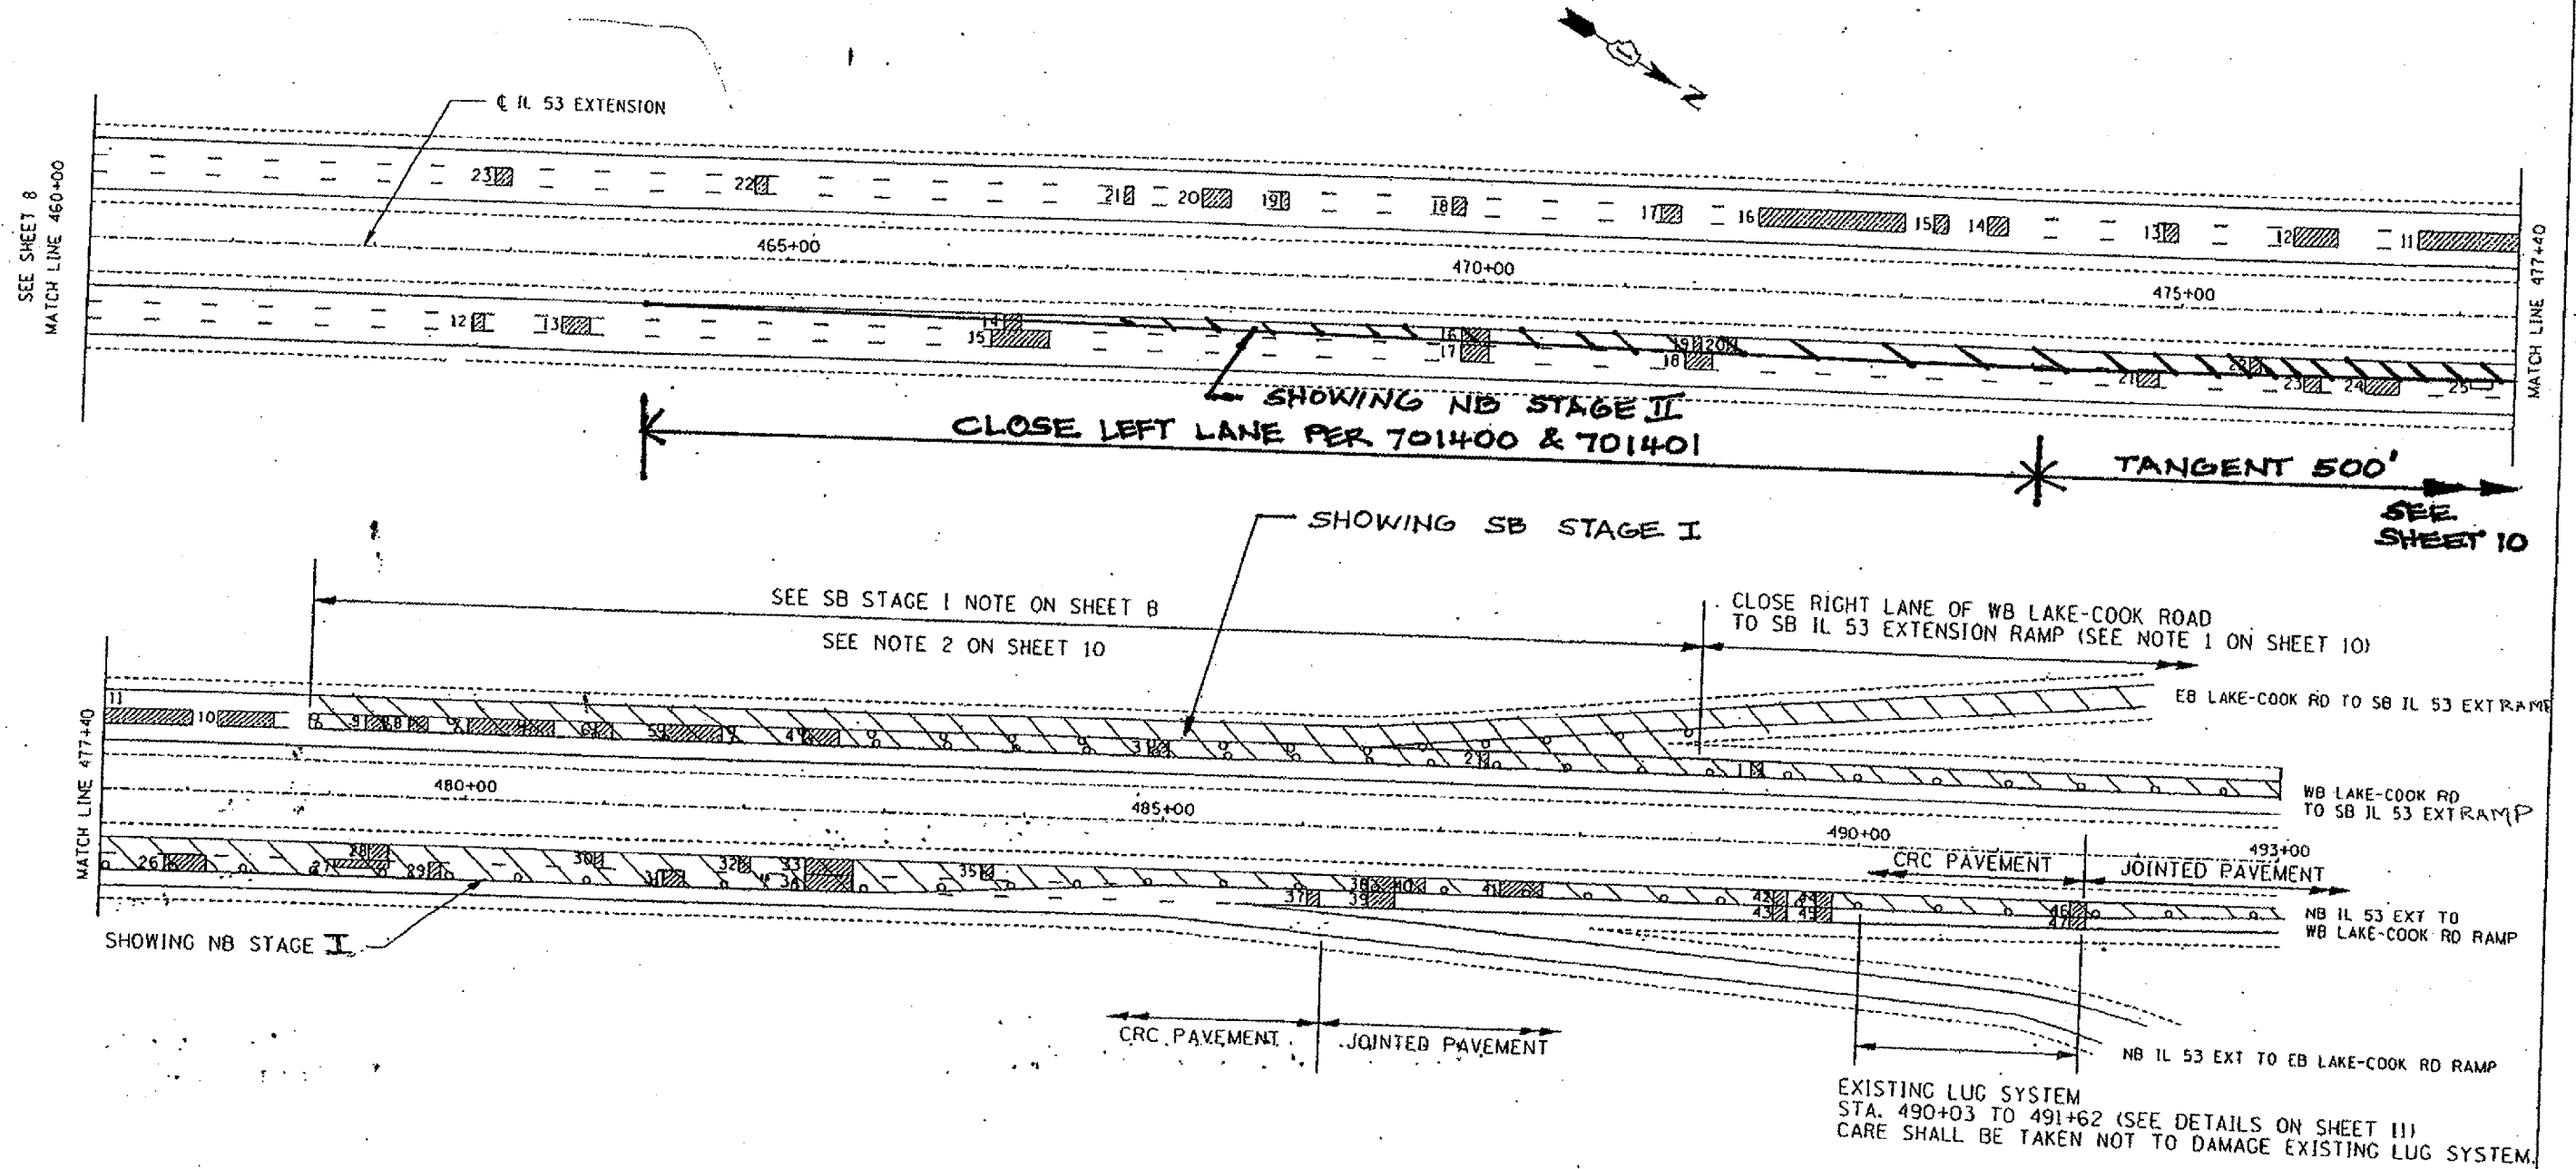

ILLINOIS DEPARTMENT OF
TRANSPORTATION

TRAFFIC CONTROL DETAILS
IL ROUTE 53 EXTENSION
2 OF 3