
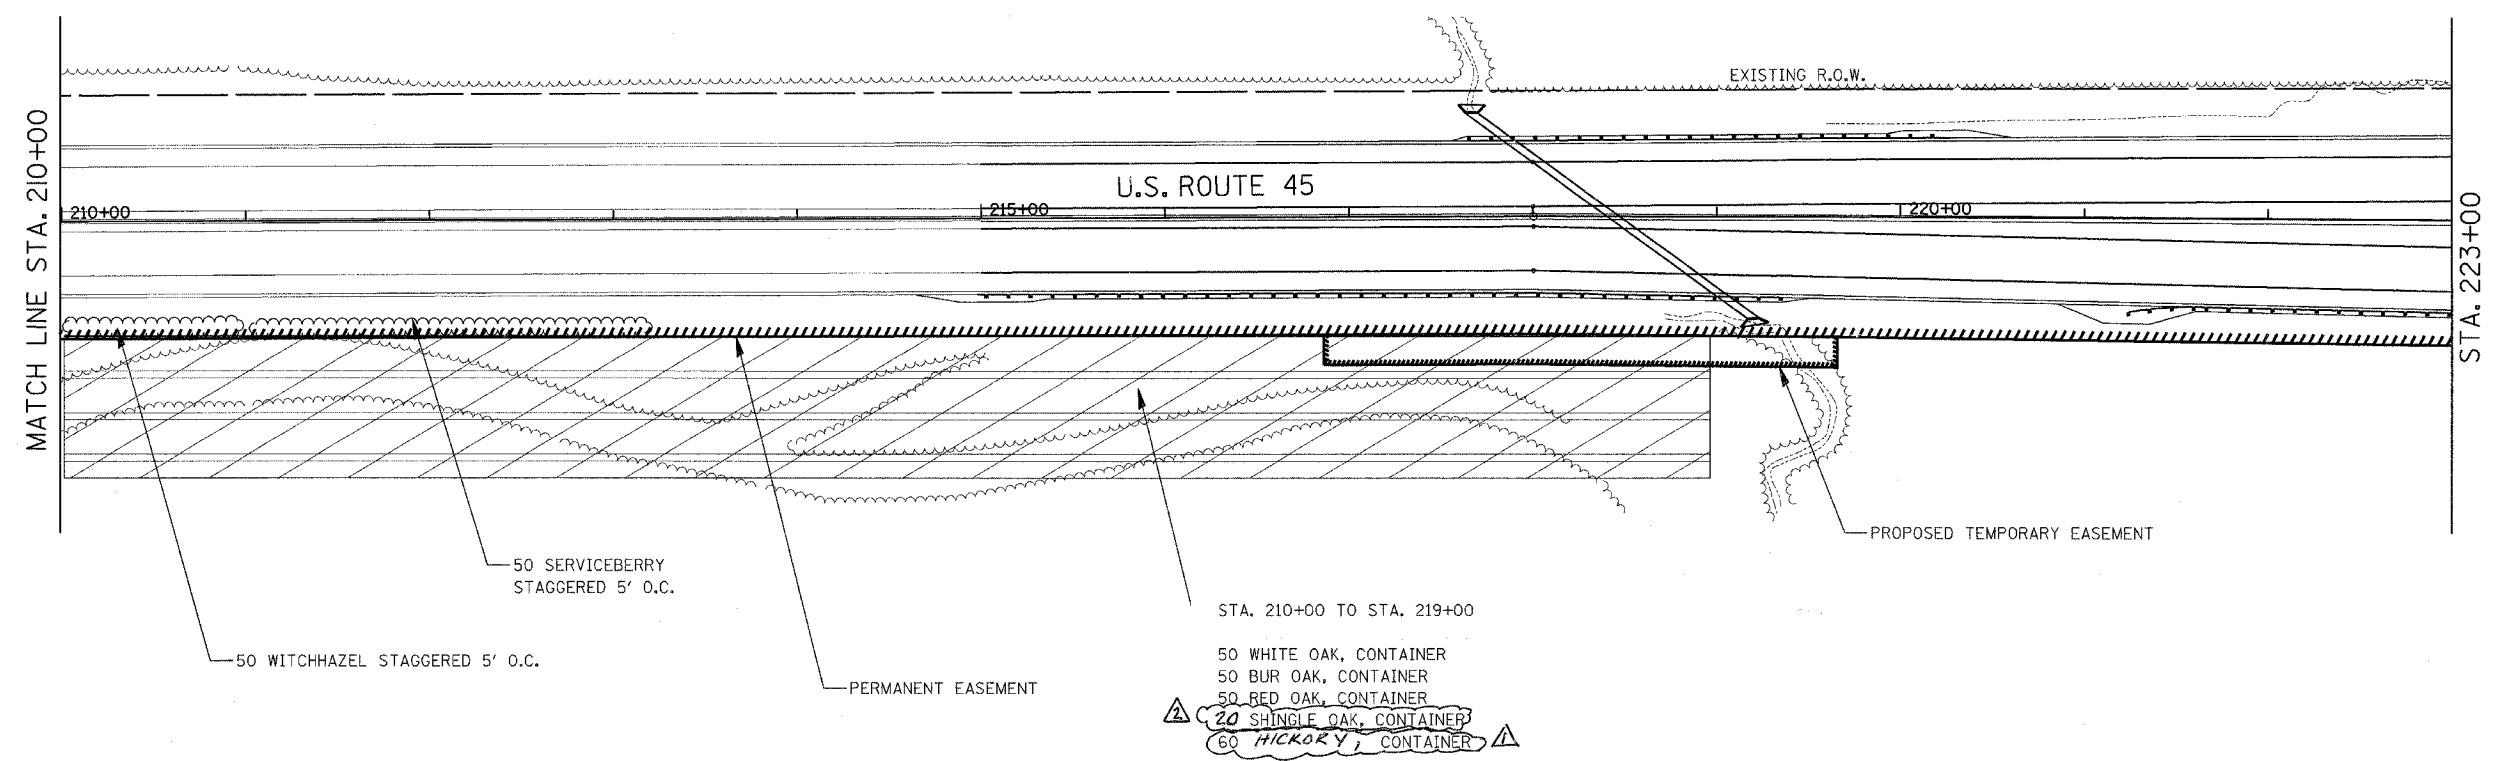


F&P REF.	SECTION	COUNTY	TOTAL SHEETS	SHEET NO.
330	(102 & 102X) LS	COOK	14	9
STA.	210+00	TO STA.	223+00	
FED. ROAD DIST. NO. 1	BLINDS	FED. AID PROJECT		


D-91-227-05

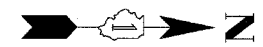

ILLINOIS DEPARTMENT OF TRANSPORTATION
DISTRICT NO. 1 SCHAUMBURG

LANDSCAPING PLAN
U.S. ROUTE 45

SCALE AS SHOWN DRAWN BY BSB
DATE OCT 25, 2005 CHECKED BY CES

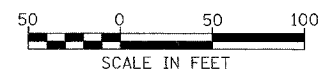

△ Rev. 4-11-06
△ Rev. 2-24-06