


F.A.W. RTE.	SECTION	COUNTY	TOTAL SHEETS	SHEET NO.
5564	111-M-1	WHITESIDE	78	9
STA.		TO STA.		
FED. ROAD DIST. NO.	ILLINOIS	FED. AID PROJECT		

TYPICAL SECTIONS

US 30

STA 1532+23.50 - STA 1535+16.20


STA 1547+55.00 - STA 1550+80.56

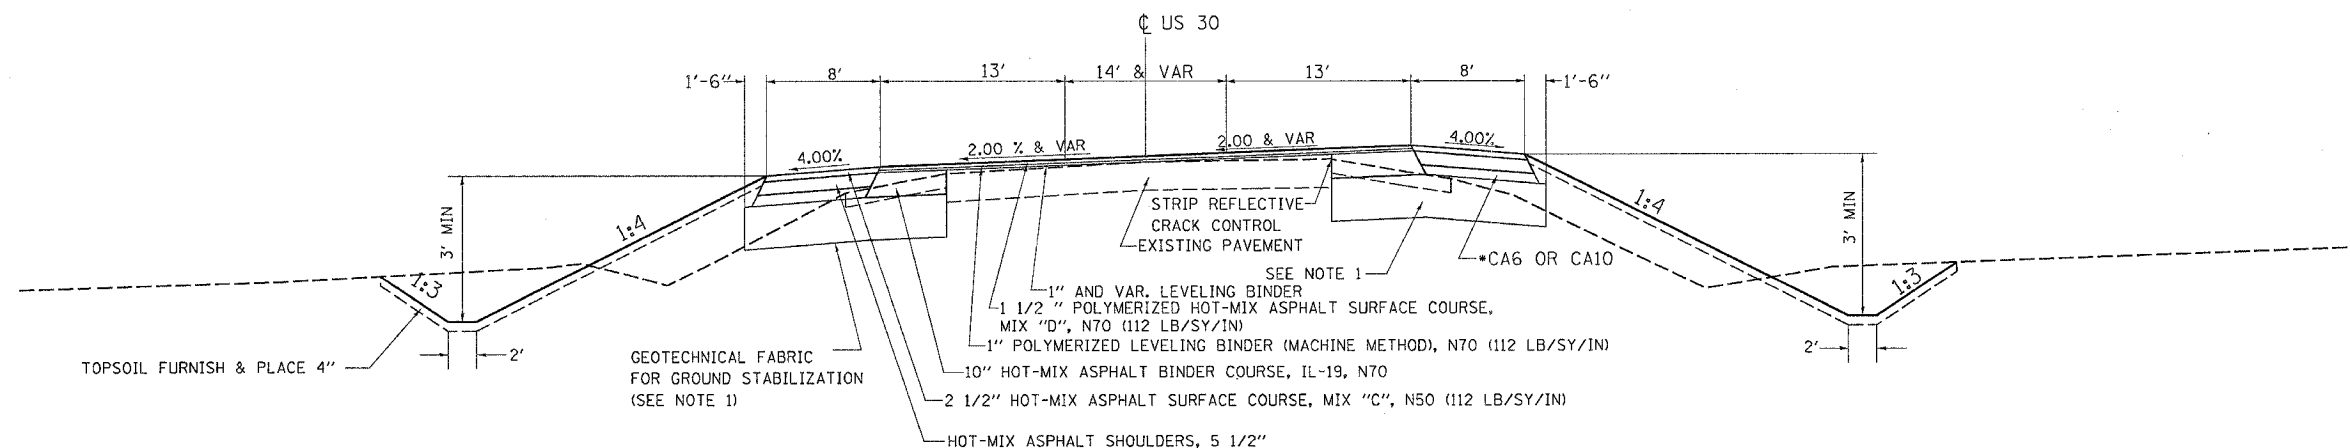

NOTE 1:
 STA 1532+23.60 - STA 1534+50 18" SUB-BASE COURSE, GRANULAR MATERIAL, TYPE A, WITH GEOTECHNICAL FABRIC FOR GROUND STABILIZATION
 STA 1534+50 - STA 1535+16.2 15" SUB-BASE COURSE, GRANULAR MATERIAL, TYPE A, NO GEOTECHNICAL FABRIC FOR GROUND STABILIZATION
 STA 1547+55 - STA 1550+80.56 18" SUB-BASE COURSE, GRANULAR MATERIAL, TYPE A, WITH GEOTECHNICAL FABRIC FOR GROUND STABILIZATION

US 30

STA 1535+16.20 - STA 1540+50.00

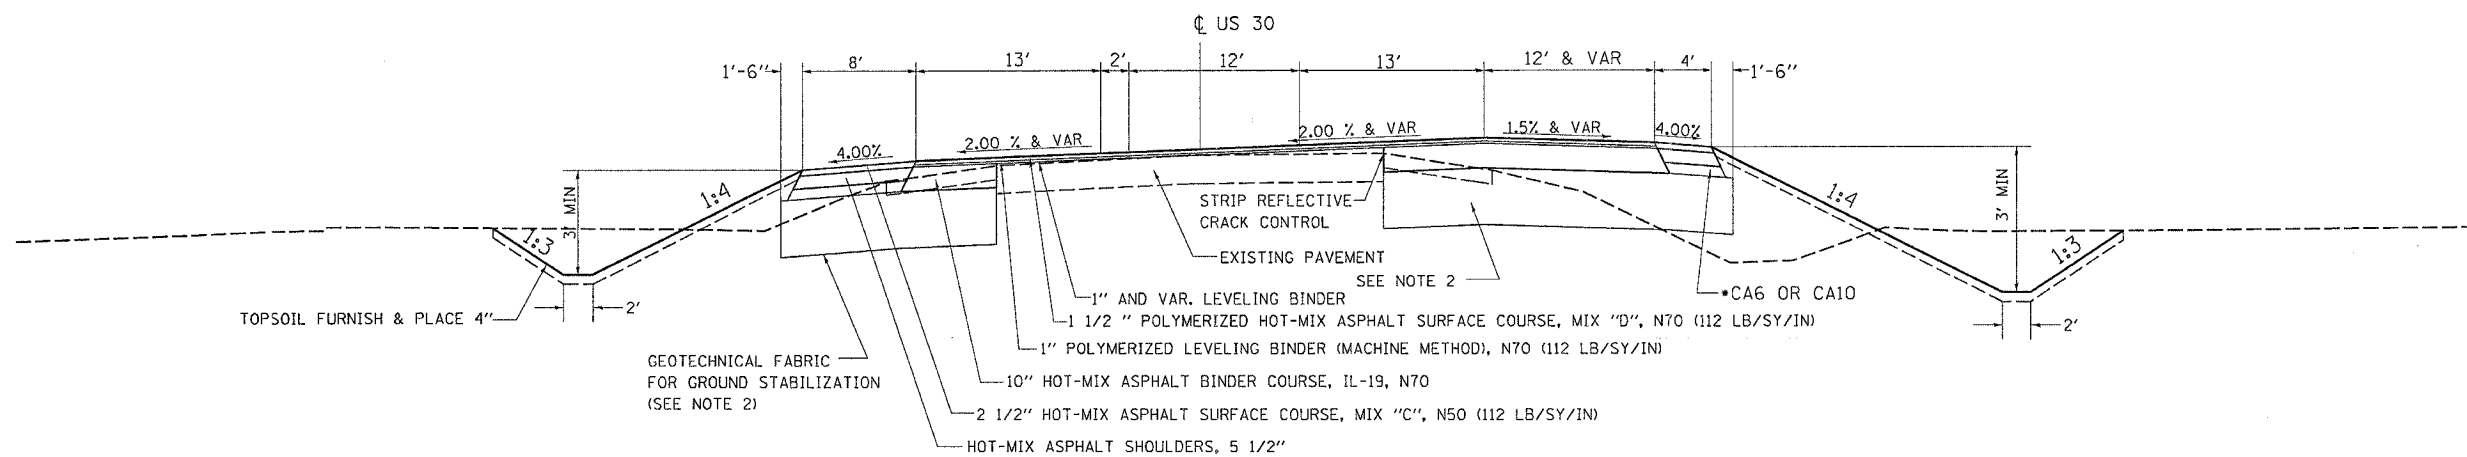

NOTE 2:
 STA 1535+16.2 - STA 1537+50 15" SUB-BASE COURSE, GRANULAR MATERIAL, TYPE A, NO GEOTECHNICAL FABRIC FOR GROUND STABILIZATION
 STA 1537+50 - STA 1540+50 24" SUB-BASE COURSE, GRANULAR MATERIAL, TYPE A, WITH GEOTECHNICAL FABRIC FOR GROUND STABILIZATION

• INCLUDED IN THE COST OF HOT-MIX ASPHALT SHOULDERS, 5 1/2"

REVISIONS	
NAME	DATE

ILLINOIS DEPARTMENT OF TRANSPORTATION

SCALE: VERT.
 HORIZ.
 DATE

DRAWN BY
 CHECKED BY

PLT DATE = Wed Oct 18 11:55:09 2006
 FILE NAME = C:\pwork\111\111-M-1\111-M-1.dgn
 USER NAME = gromm