

F.A.J. RTE.	SECTION	COUNTY	TOTAL SHEETS	SHEET NO.
5564	111-M-1	WHITESIDE	78	24
STA.		TO STA.		
FED. ROAD DIST. NO.		ILLINOIS FED. AID PROJECT		

WILLIAM G. MANFIELD, ET AL

2 CENTERED CURVE
40'R - 200'R
4' OFFSET

STA 20+00 (MCNEIL RD)
STA 1541+23.19 (US RTE 30)

TABITHA ROTH

2 CENTERED CURVE
50'R - 350'R
11' OFFSET

4' BITUMINOUS SHOULDERS

4' BITUMINOUS SHOULDERS

IMPROVEMENT ENDS
STA 17+97.48

TEMPORARY EASEMENT

TEMP EASEMENT

IMPROVEMENT ENDS NORTH MCNEIL RD
STA 25+00

McNEIL RD.

GRADING AND SHAPING DITCHES
CULVERT TO BE CLEANED

62"-PIPE CULVERTS, CLASS D, TYPE 1, 15"
2 EACH END SECTIONS 15'

4' BITUMINOUS SHOULDERS

TEMPORARY EASEMENT

104"-PIPE CULVERTS, CLASS D, TYPE 1, 15"
2 EACH END SECTIONS 15'

2 CENTERED CURVE
40'R - 200'R
4' OFFSET


2 CENTERED CURVE
60'R - 400'R
10' OFFSET

KATHERINE C. VASQUEZ

GOLA PASHION


GREGORY M. LUTYENS

X = TREE REMOVAL

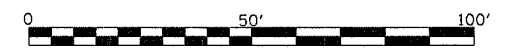

DATE	BY	REVISION

DATE	BY	REVISION

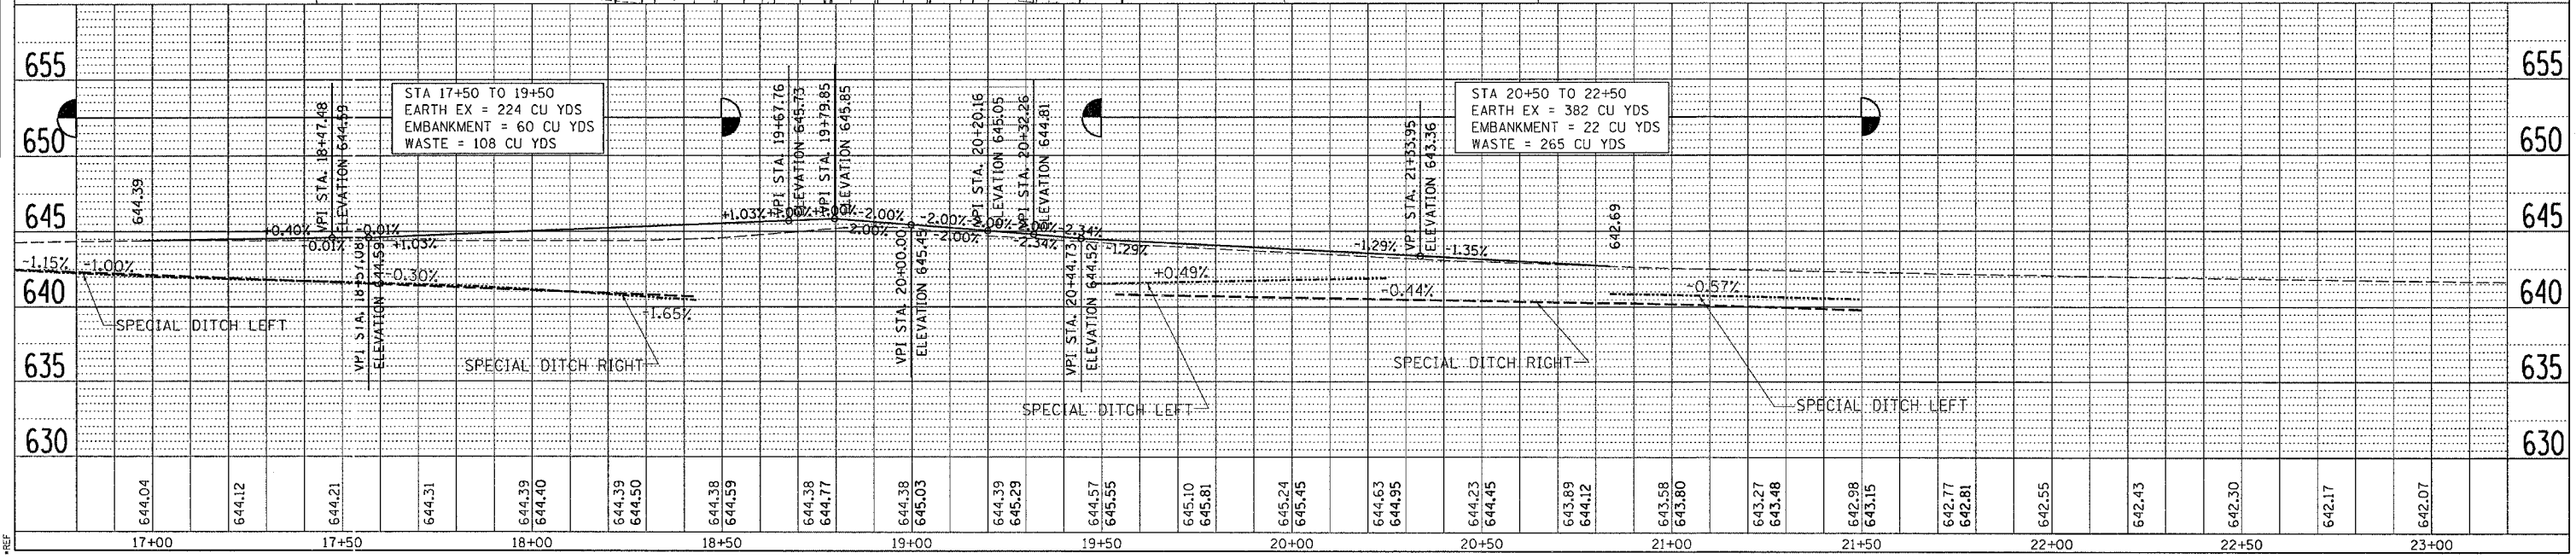

DATE-TIME
#REF1
#REF2
#REF3
#REF4

MCNEIL RD