


F.A.U. RTE.	SECTION	COUNTY	TOTAL SHEETS	SHEET NO.
5564	111-M-1	WHITESIDE	78	32
STA.		TO STA.		
FED. ROAD DIST. NO.		ILLINOIS FED. AID PROJECT		

# PAVEMENT MARKINGS



MATCHLINE STA 1537+50

MATCHLINE STA 1543+50

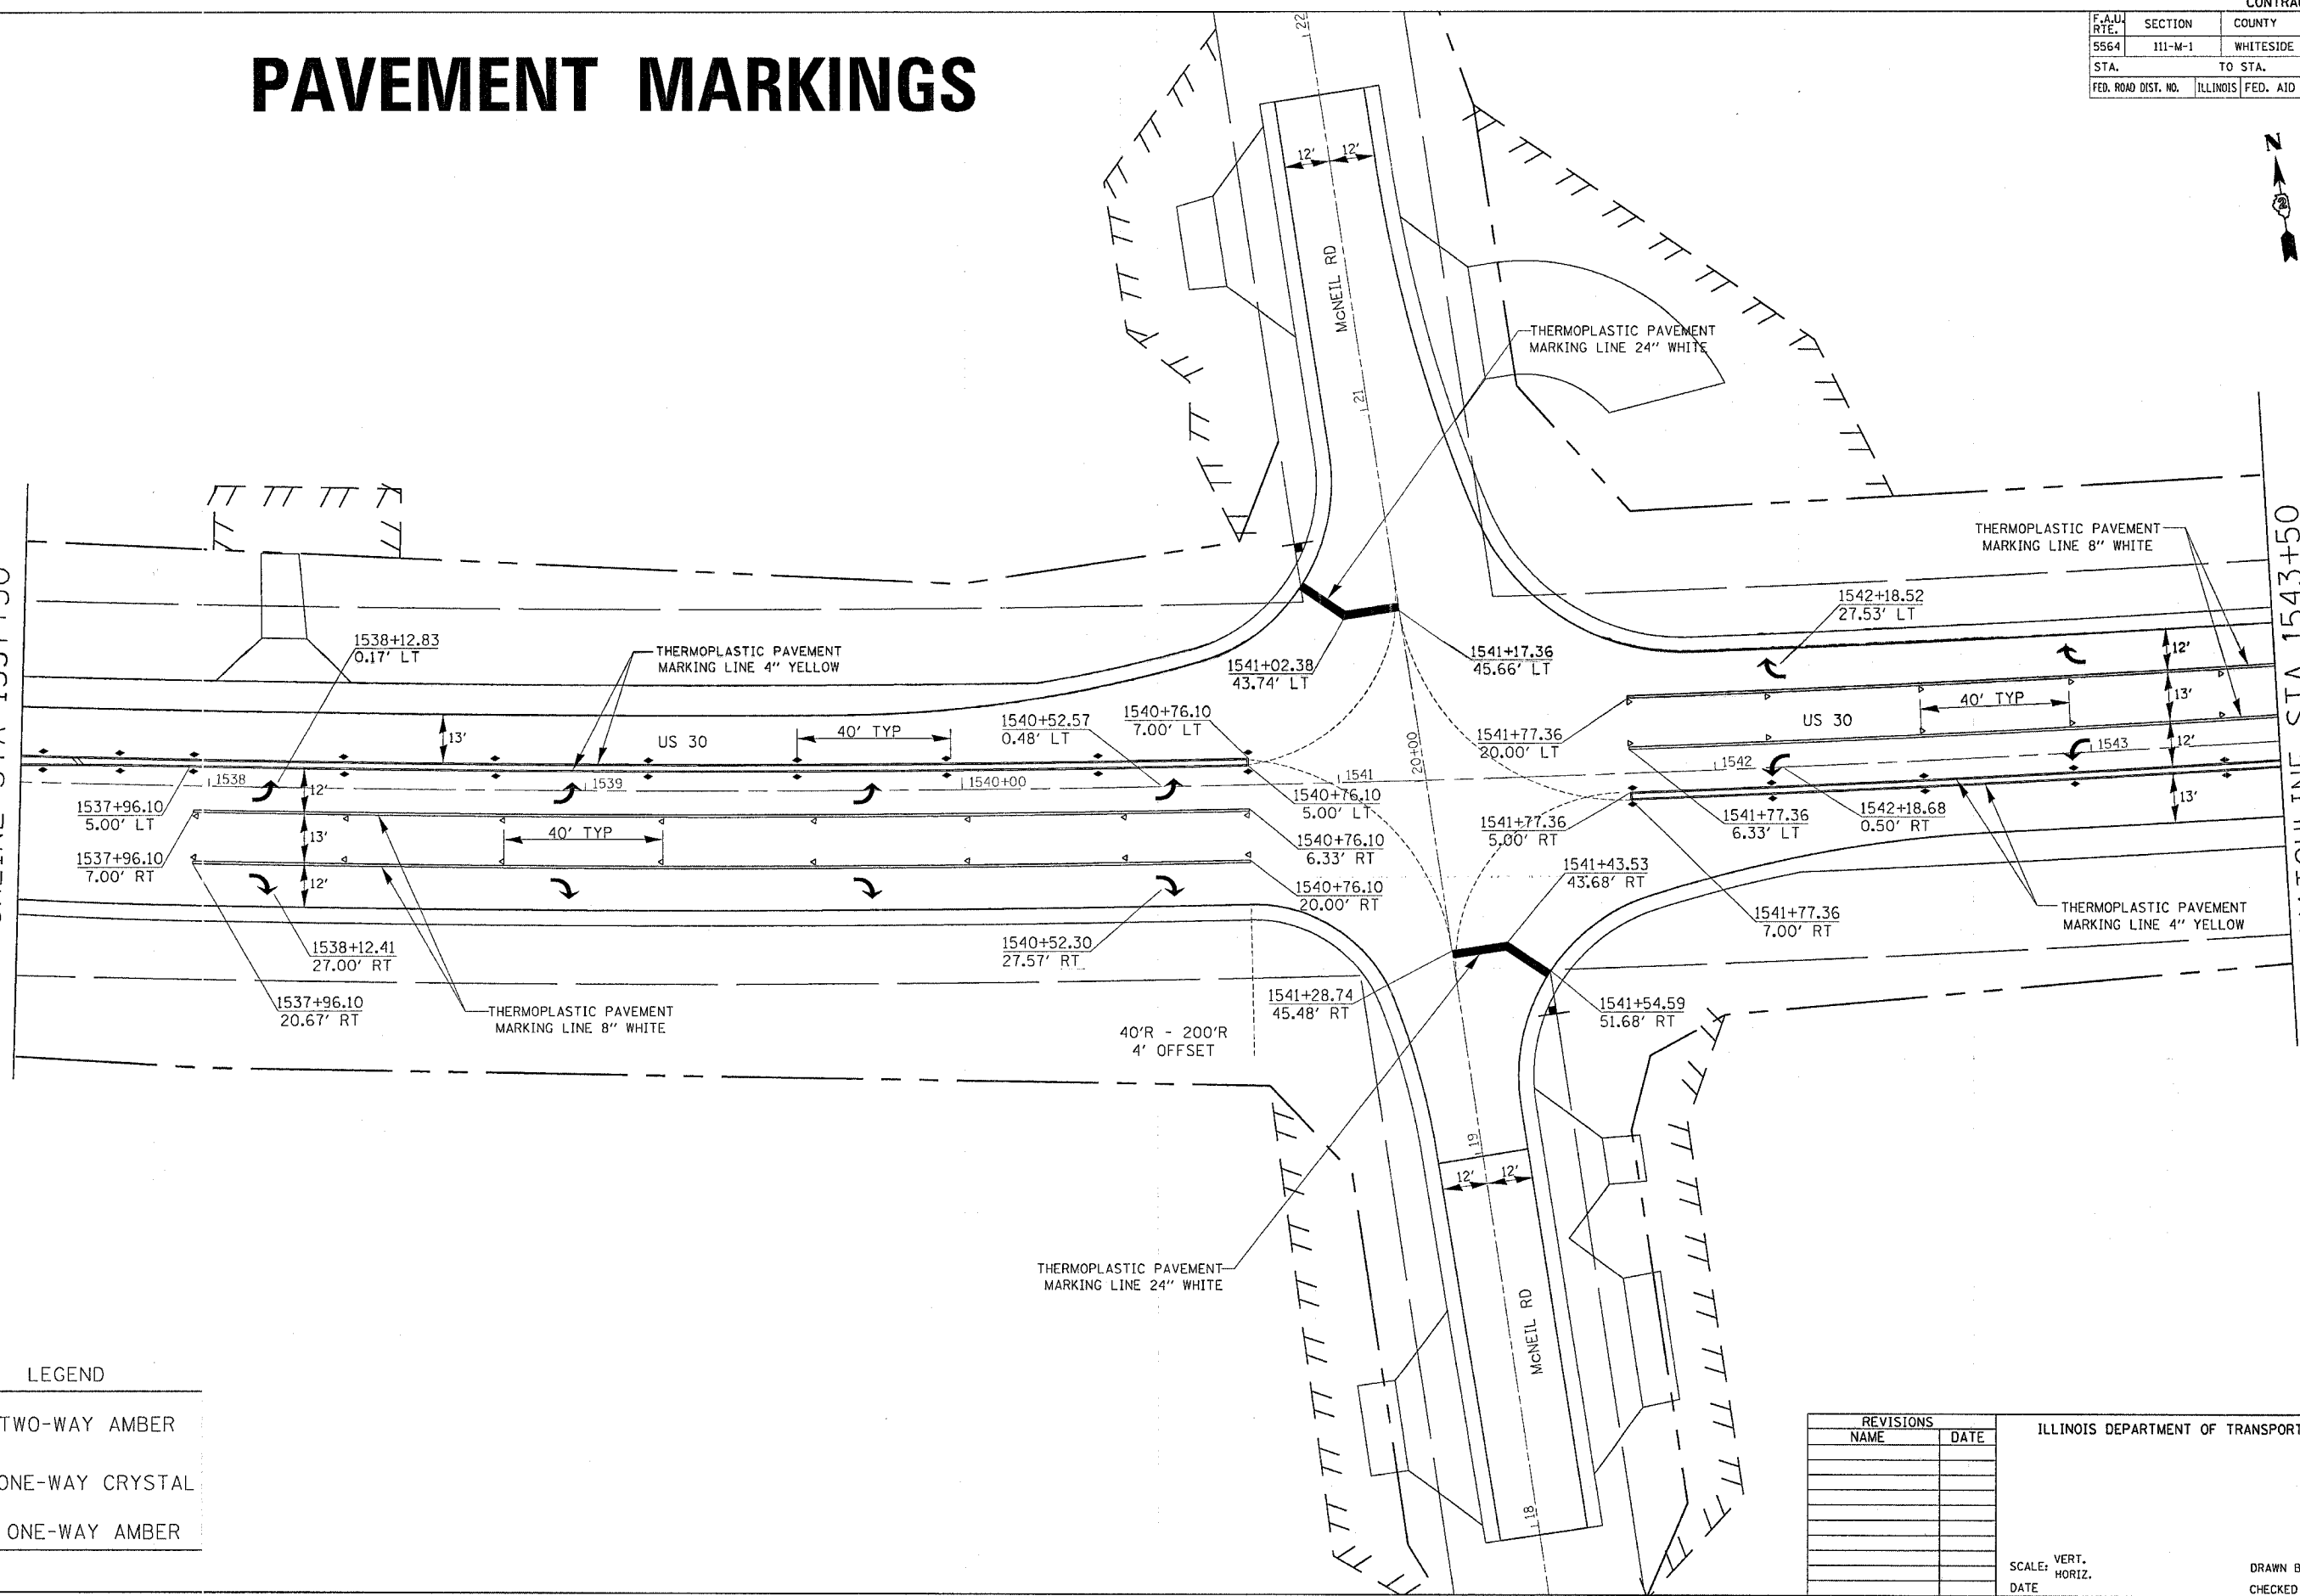

**LEGEND**

- ◆ TWO-WAY AMBER
- ◁ ONE-WAY CRYSTAL
- ◀ ONE-WAY AMBER

REVISIONS	
NAME	DATE

ILLINOIS DEPARTMENT OF TRANSPORTATION

SCALE: VERT. \_\_\_\_\_  
 HORIZ. \_\_\_\_\_  
 DATE \_\_\_\_\_

DRAWN BY \_\_\_\_\_  
 CHECKED BY \_\_\_\_\_

PLOT DATE = Tue Aug 08 11:27:38 2006  
 FILE NAME = c:\n\projects\111-287400\111-287400.dgn  
 USER NAME = drcs001c