



F.A.U. RTE.	SECTION	COUNTY	TOTAL SHEETS	SHEET NO.
5564	111-M-1	WHITESIDE	78	33
STA.		TO STA.		
FED. ROAD DIST. NO.		ILLINOIS	FED. AID PROJECT	

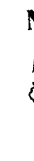

PAVEMENT MARKINGS

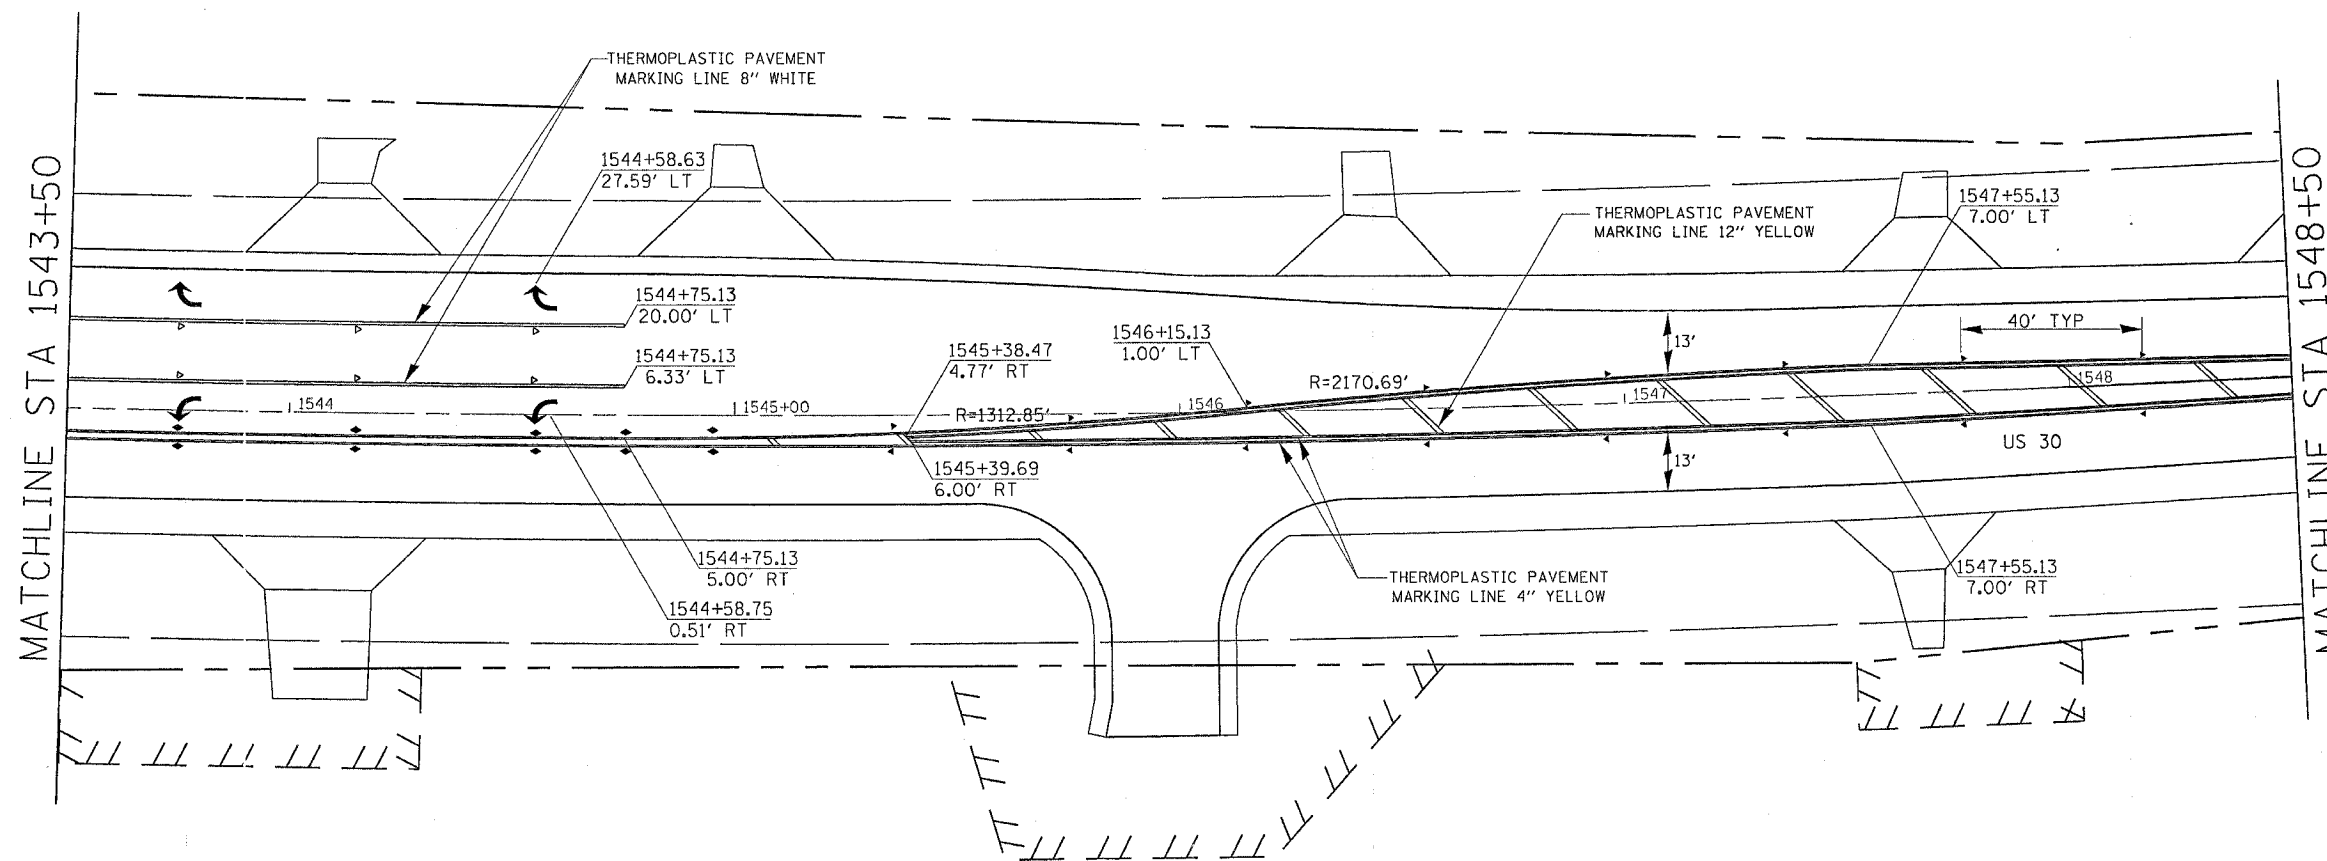

MATCHLINE STA 1543+50

MATCHLINE STA 1548+50

LEGEND

- ◆ TWO-WAY AMBER
- ◁ ONE-WAY CRYSTAL
- ◀ ONE-WAY AMBER

PLOT DATE = Tue Aug 09 11:27:38 2005
 FILE NAME = I:\2005\11-207768\11-207768.dgn
 PLOT SCALE = 28.28888 / IN.
 USER NAME = duncant

REVISIONS	
NAME	DATE

ILLINOIS DEPARTMENT OF TRANSPORTATION

SCALE: VERT. _____
 HORIZ. _____
 DATE _____

DRAWN BY _____
 CHECKED BY _____