


F.A.U. RTE.	SECTION	COUNTY	TOTAL SHEETS	SHEET NO.
5564	111-M-1	WHITESIDE	78	34
STA.		TO STA.		
FED. ROAD DIST. NO.		ILLINOIS	FED. AID PROJECT	

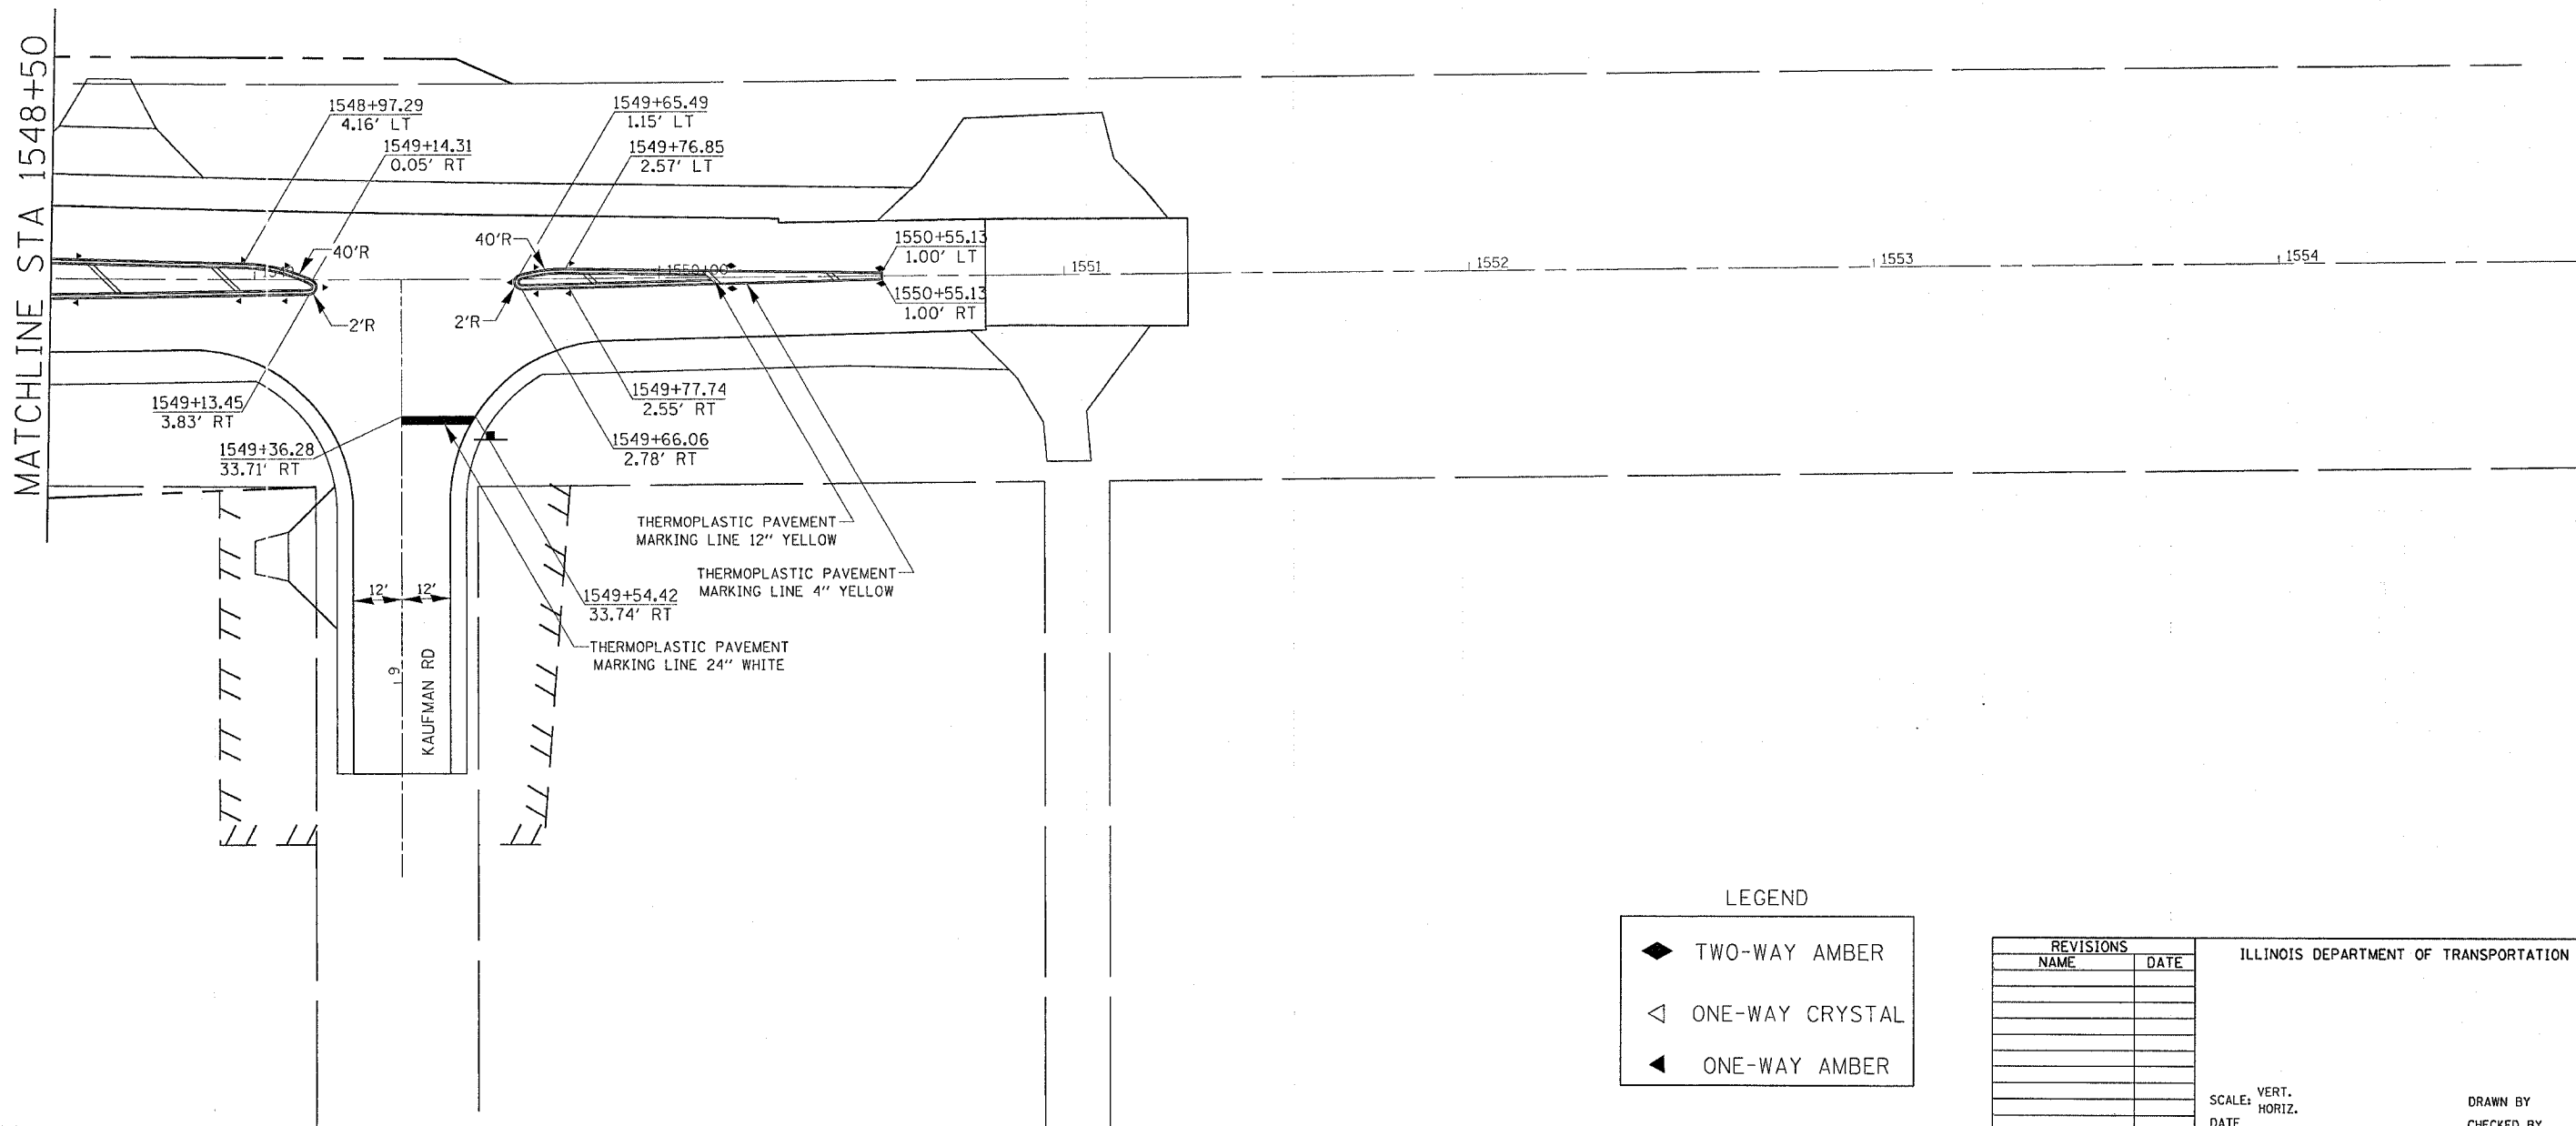

PAVEMENT MARKINGS



LEGEND

- ◆ TWO-WAY AMBER
- ◁ ONE-WAY CRYSTAL
- ◀ ONE-WAY AMBER

REVISIONS	
NAME	DATE

ILLINOIS DEPARTMENT OF TRANSPORTATION

SCALE: VERT. _____
HORIZ. _____

DATE _____

DRAWN BY _____
CHECKED BY _____

PLOT DATE = Tue Aug 08 11:27:38 2006
FILE NAME = I:\2006\64563\64563.dgn
PLOT SCALE = 20.0000 / IN.
USER NAME = duncane