


F.A.U. RTE.	SECTION	COUNTY	TOTAL SHEETS	SHEET NO.
5564	111-M-1	WHITESIDE	78	35
STA.		TO STA.		
FED. ROAD DIST. NO.		ILLINOIS	FED. AID PROJECT	

# PAVEMENT ELEVATIONS

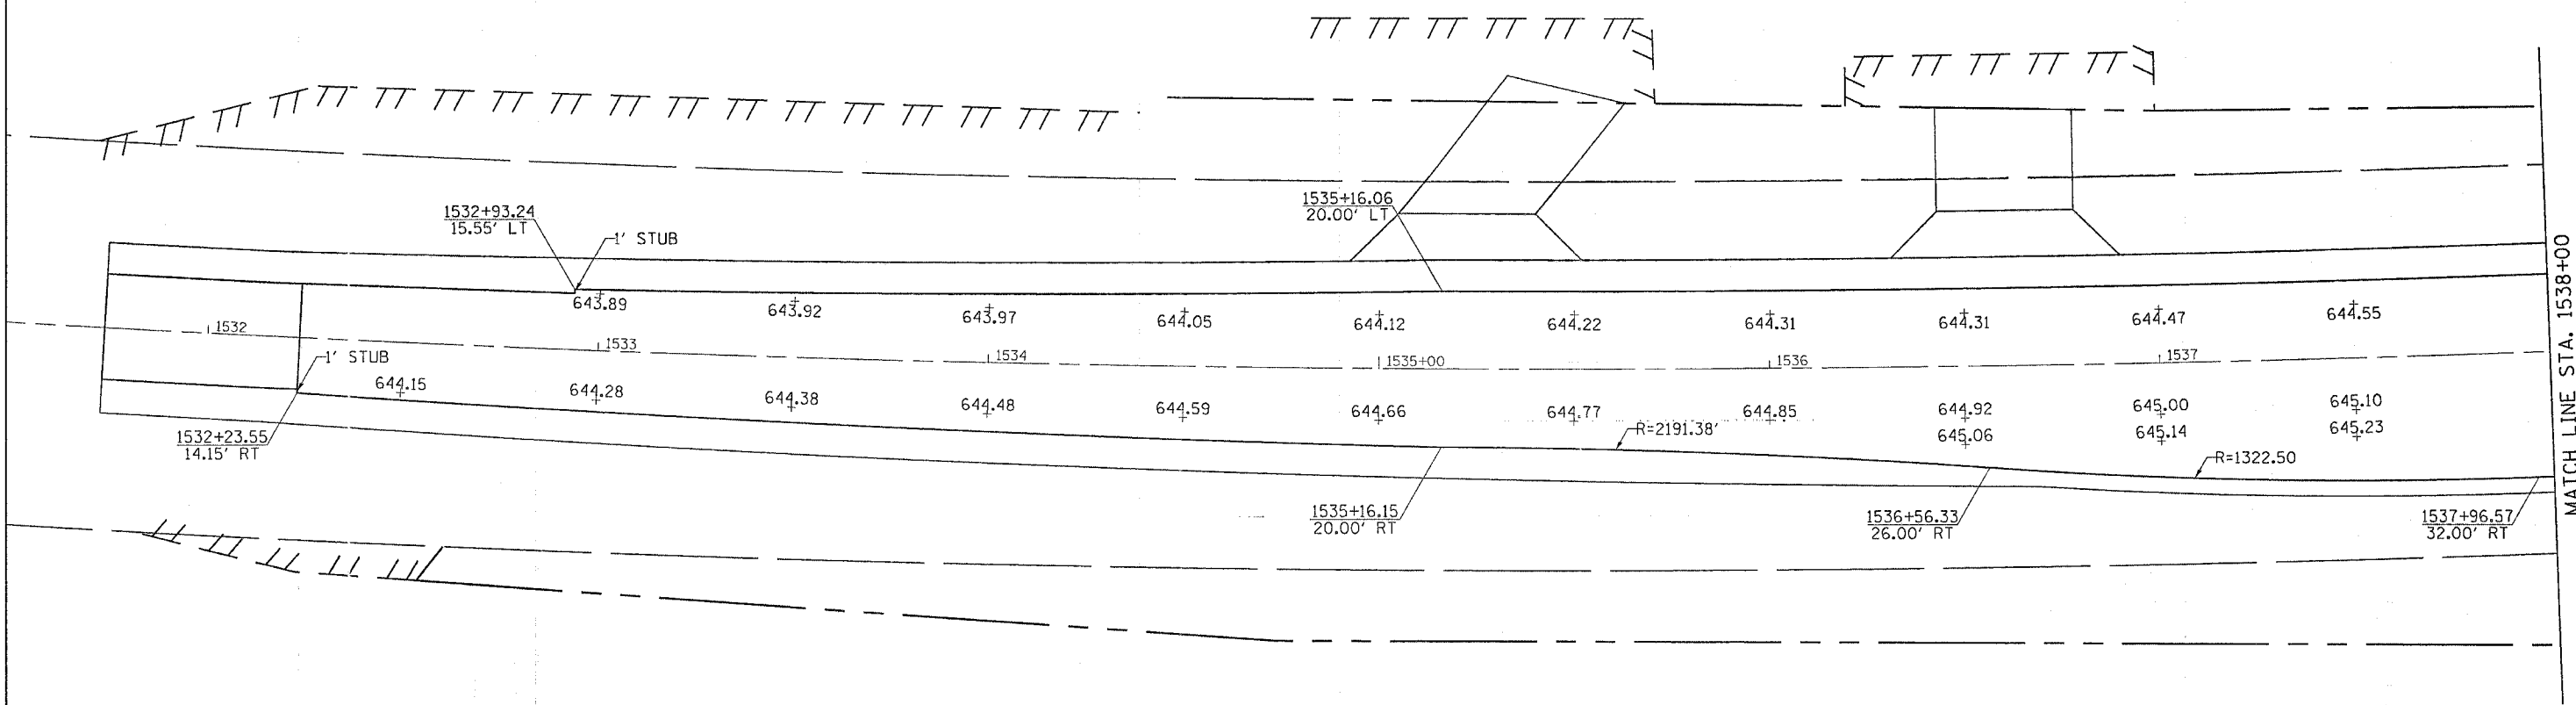

MATCH LINE STA. 1538+00

PLOT DATE = Tue Aug 08 11:29:18 2006  
 FILE = I:\2006\112918\112918.dgn  
 PLOT SCALE = 20.0000 / IN.  
 USER NAME = duncant@

REVISIONS	
NAME	DATE

ILLINOIS DEPARTMENT OF TRANSPORTATION

SCALE: VERT. \_\_\_\_\_  
 HORIZ. \_\_\_\_\_

DATE \_\_\_\_\_ DRAWN BY \_\_\_\_\_  
 CHECKED BY \_\_\_\_\_

## PAVEMENT ELEVATIONS