


F.A.U. RTE.	SECTION	COUNTY	TOTAL SHEETS	SHEET NO.
5564	III-M-1	WHITESIDE	78	36
STA.		TO STA.		
FED. ROAD DIST. NO.		ILLINOIS FED. AID PROJECT		

PAVEMENT ELEVATIONS

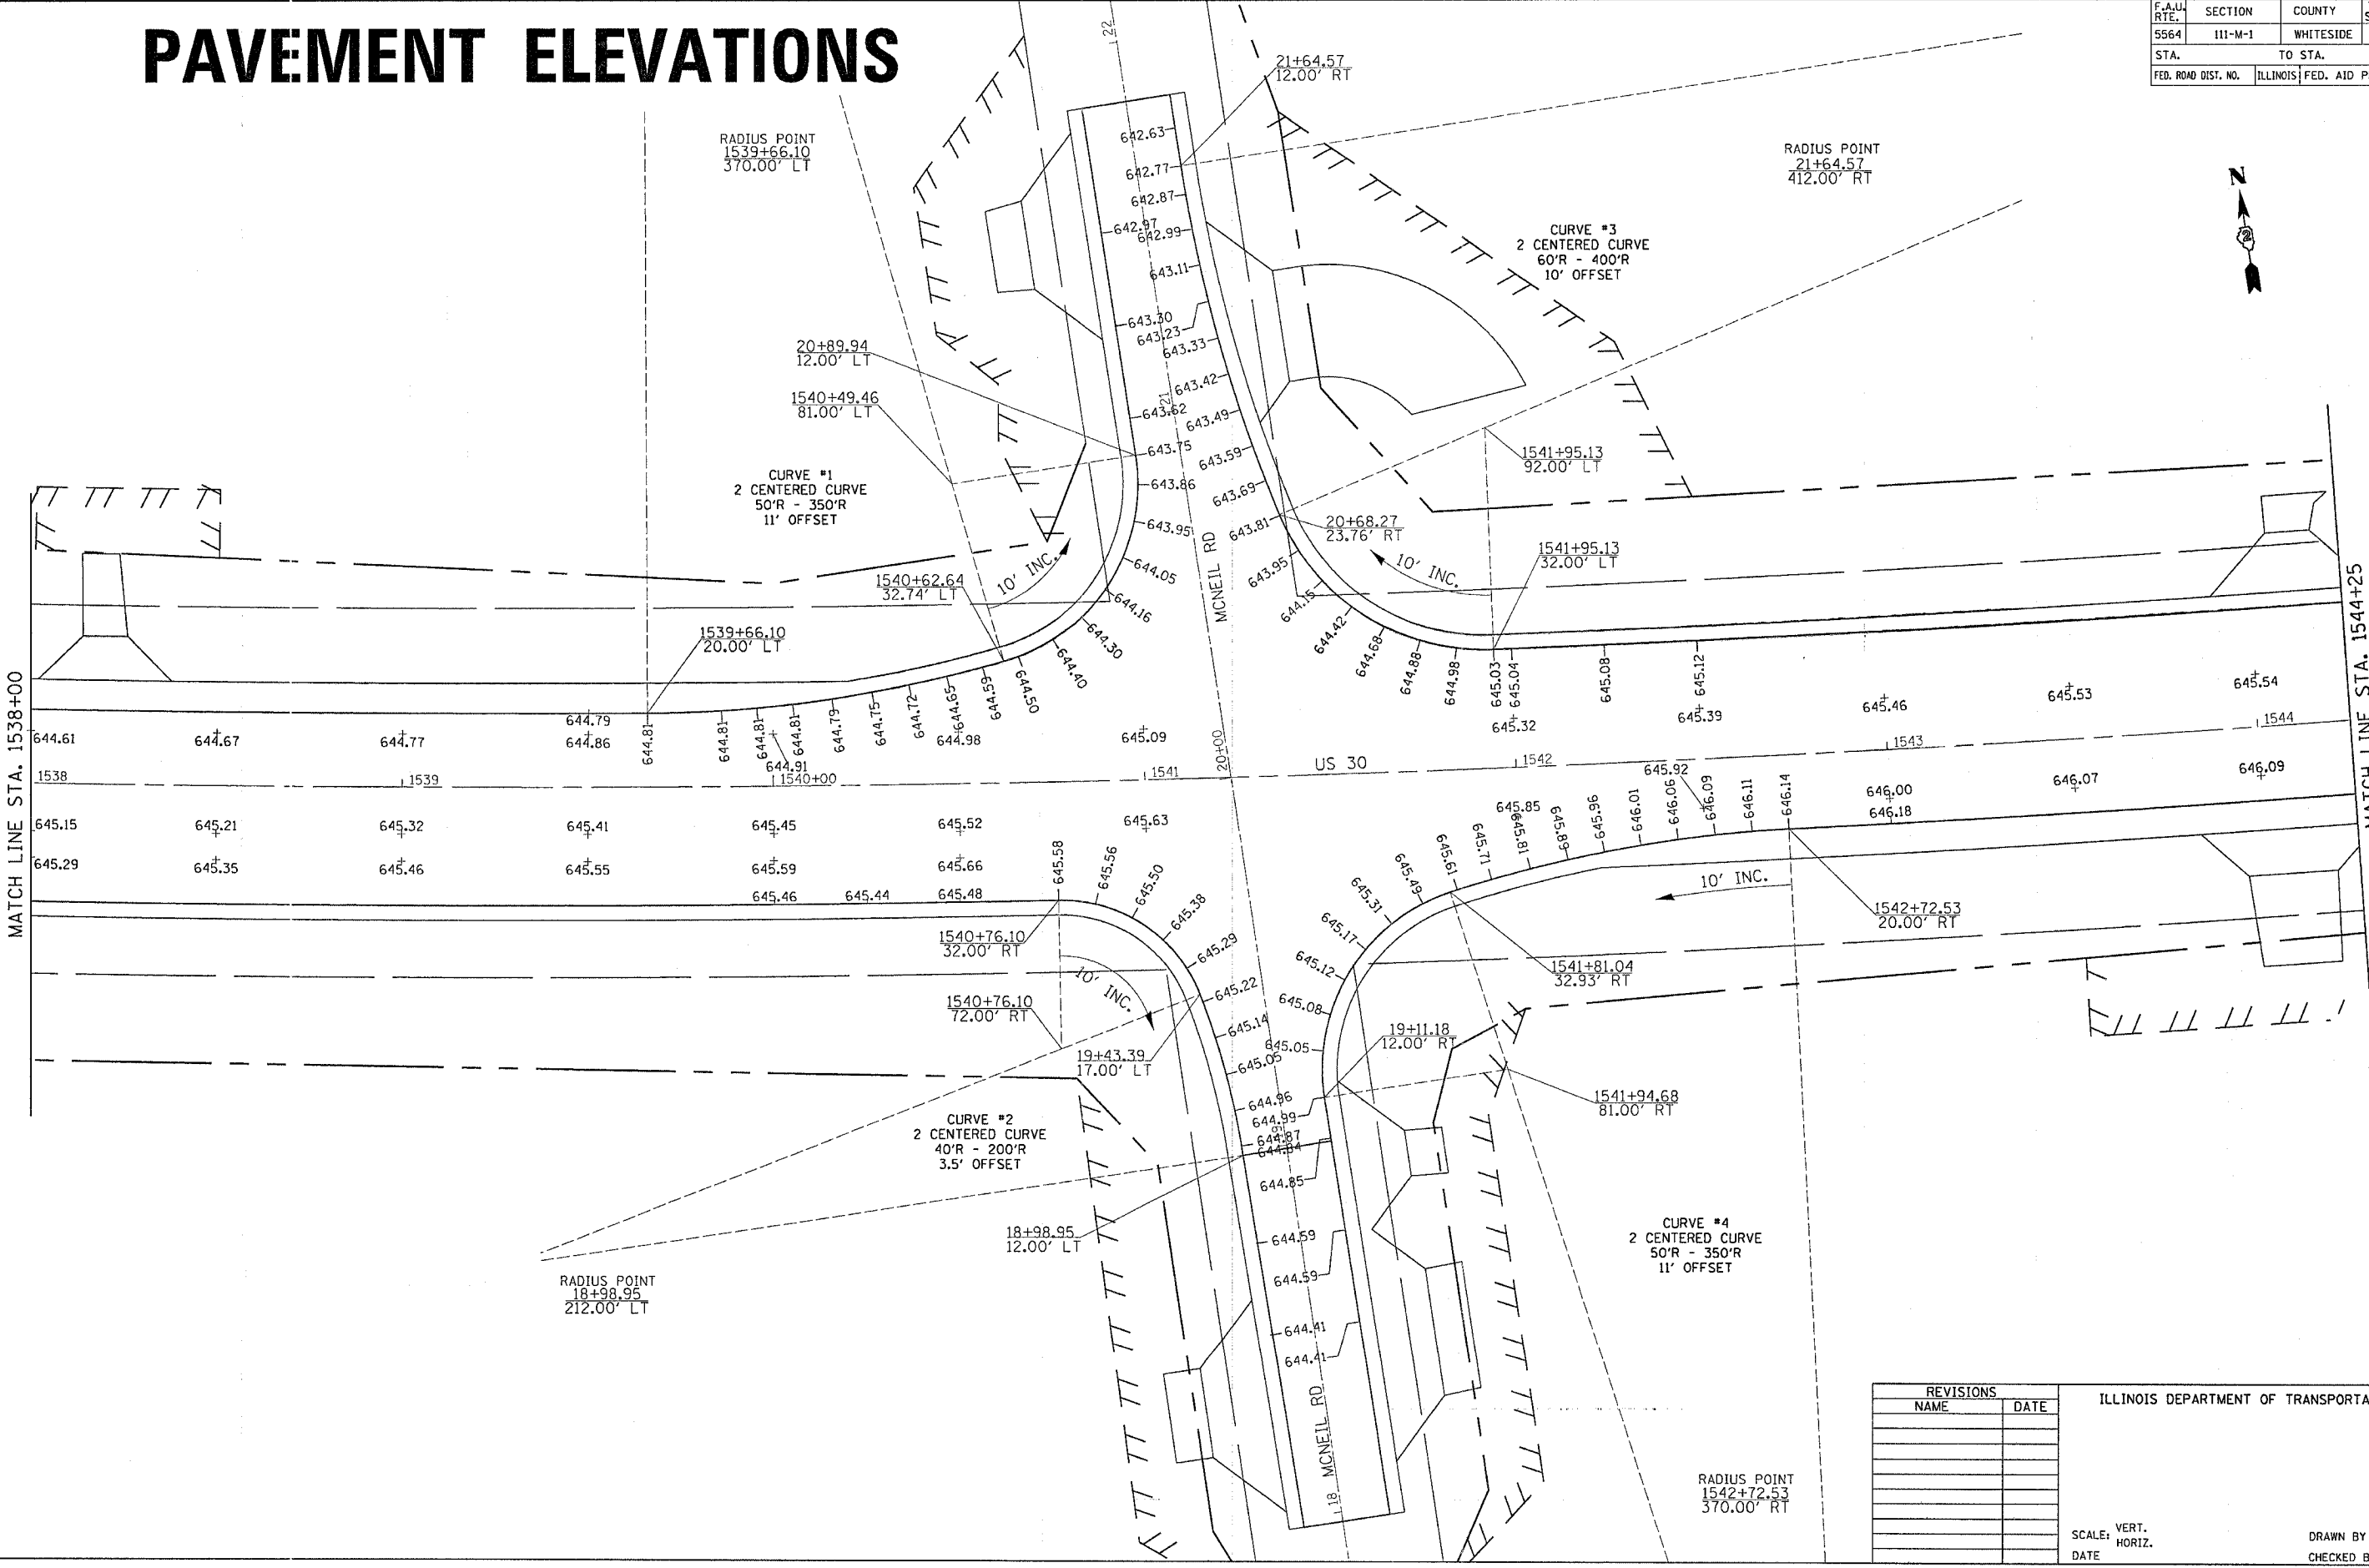

PLOT DATE = Tue Aug 08 11:25:17 2006
 FILE NAME = C:\work\2006\64563\64563.dgn
 PLOT SCALE = 20.0000' / 1" IN.
 USER NAME = duncane

REVISIONS	
NAME	DATE

ILLINOIS DEPARTMENT OF TRANSPORTATION

SCALE: VERT. _____
 HORIZ. _____
 DATE _____

DRAWN BY _____
 CHECKED BY _____