

F.A.U. RTE.	SECTION	COUNTY	TOTAL SHEETS	SHEET NO.
5564	111-M-1	WHITESIDE	78	59
STA. 1542+00.0000 TO STA. 1543+00.0000				
FED. ROAD DIST. NO. ILLINOIS FED. AID PROJECT				

DATE	BY


NO.	AREAS CHECKED

NO.	AREAS CHECKED

DATE	BY

NO.	AREAS CHECKED

PLOT DATE = Tue Aug 08 14:25:53 2006
 FILE NAME = c:\p\projects\p207\98\107\98.mxd
 PLOT SCALE = 10.0000' / IN.
 USER NAME = duncanf6

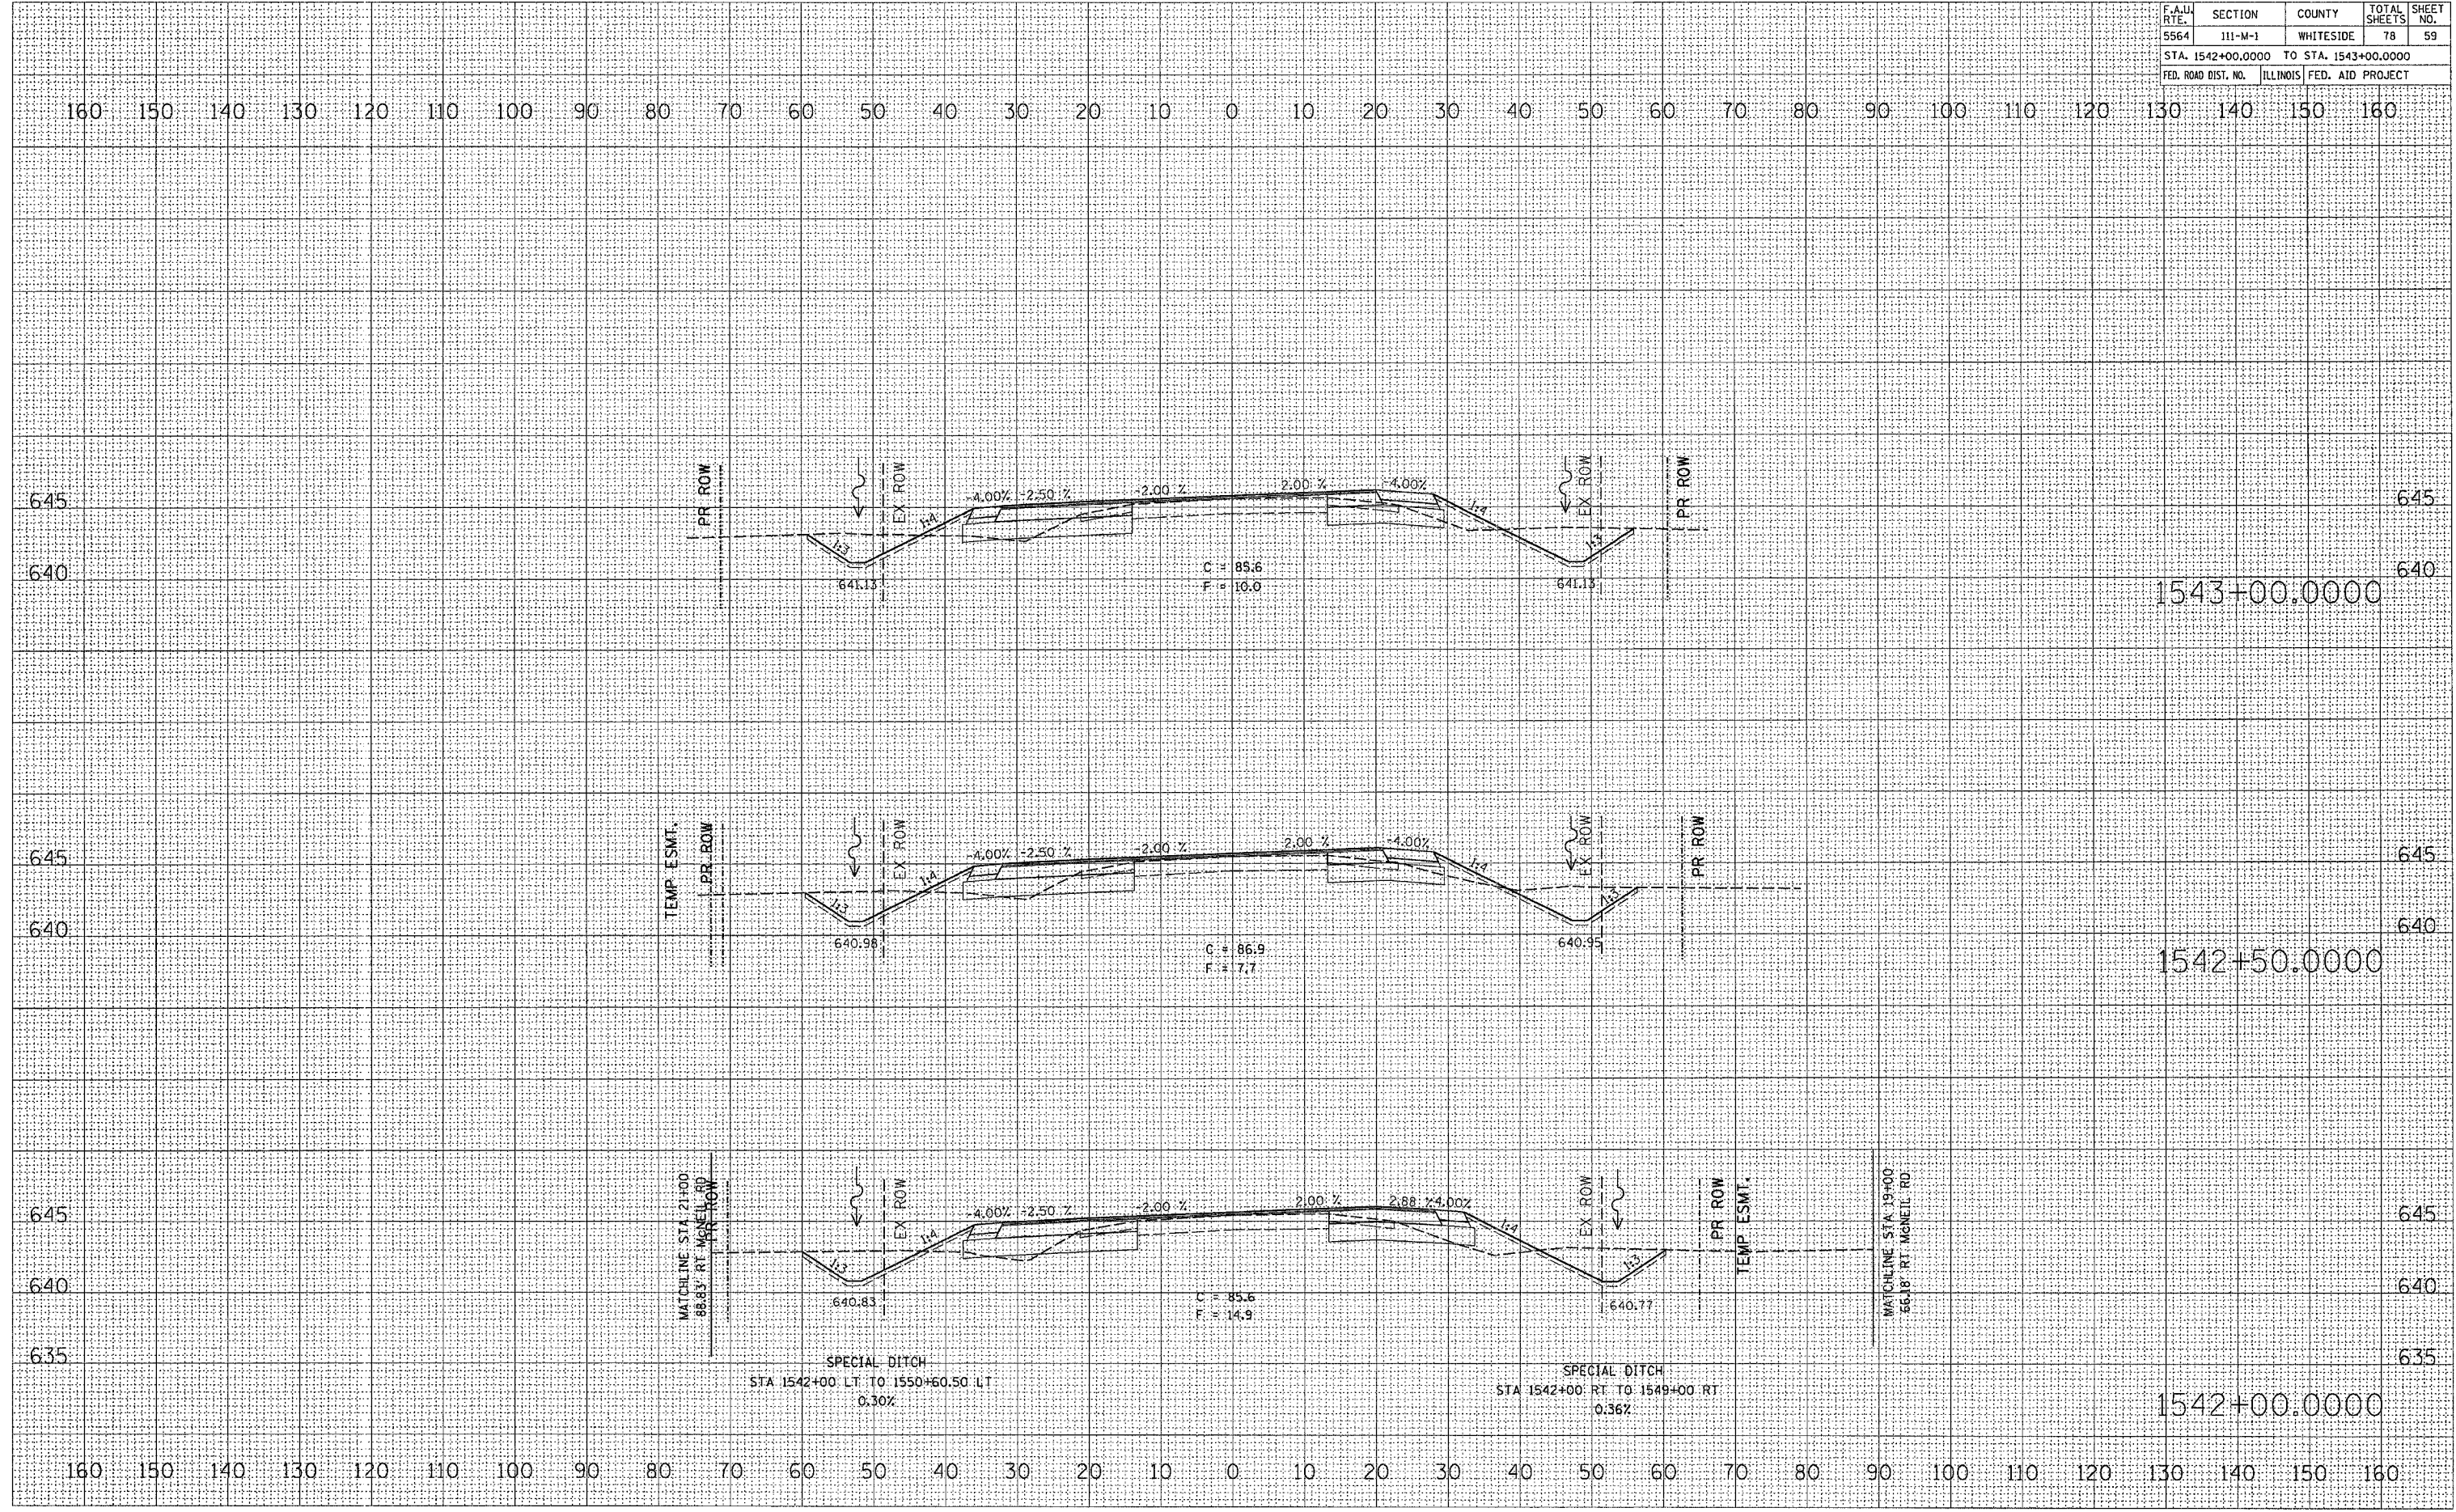

1543+00.0000

1542+50.0000

1542+00.0000