


F.A.U. RTE.	SECTION	COUNTY	TOTAL SHEETS	SHEET NO.
5564	111-M-1	WHITESIDE	78	78
STA. 9+25.0000		TO STA. 9+50.0000		
FED. ROAD DIST. NO.		ILLINOIS FED. AID PROJECT		

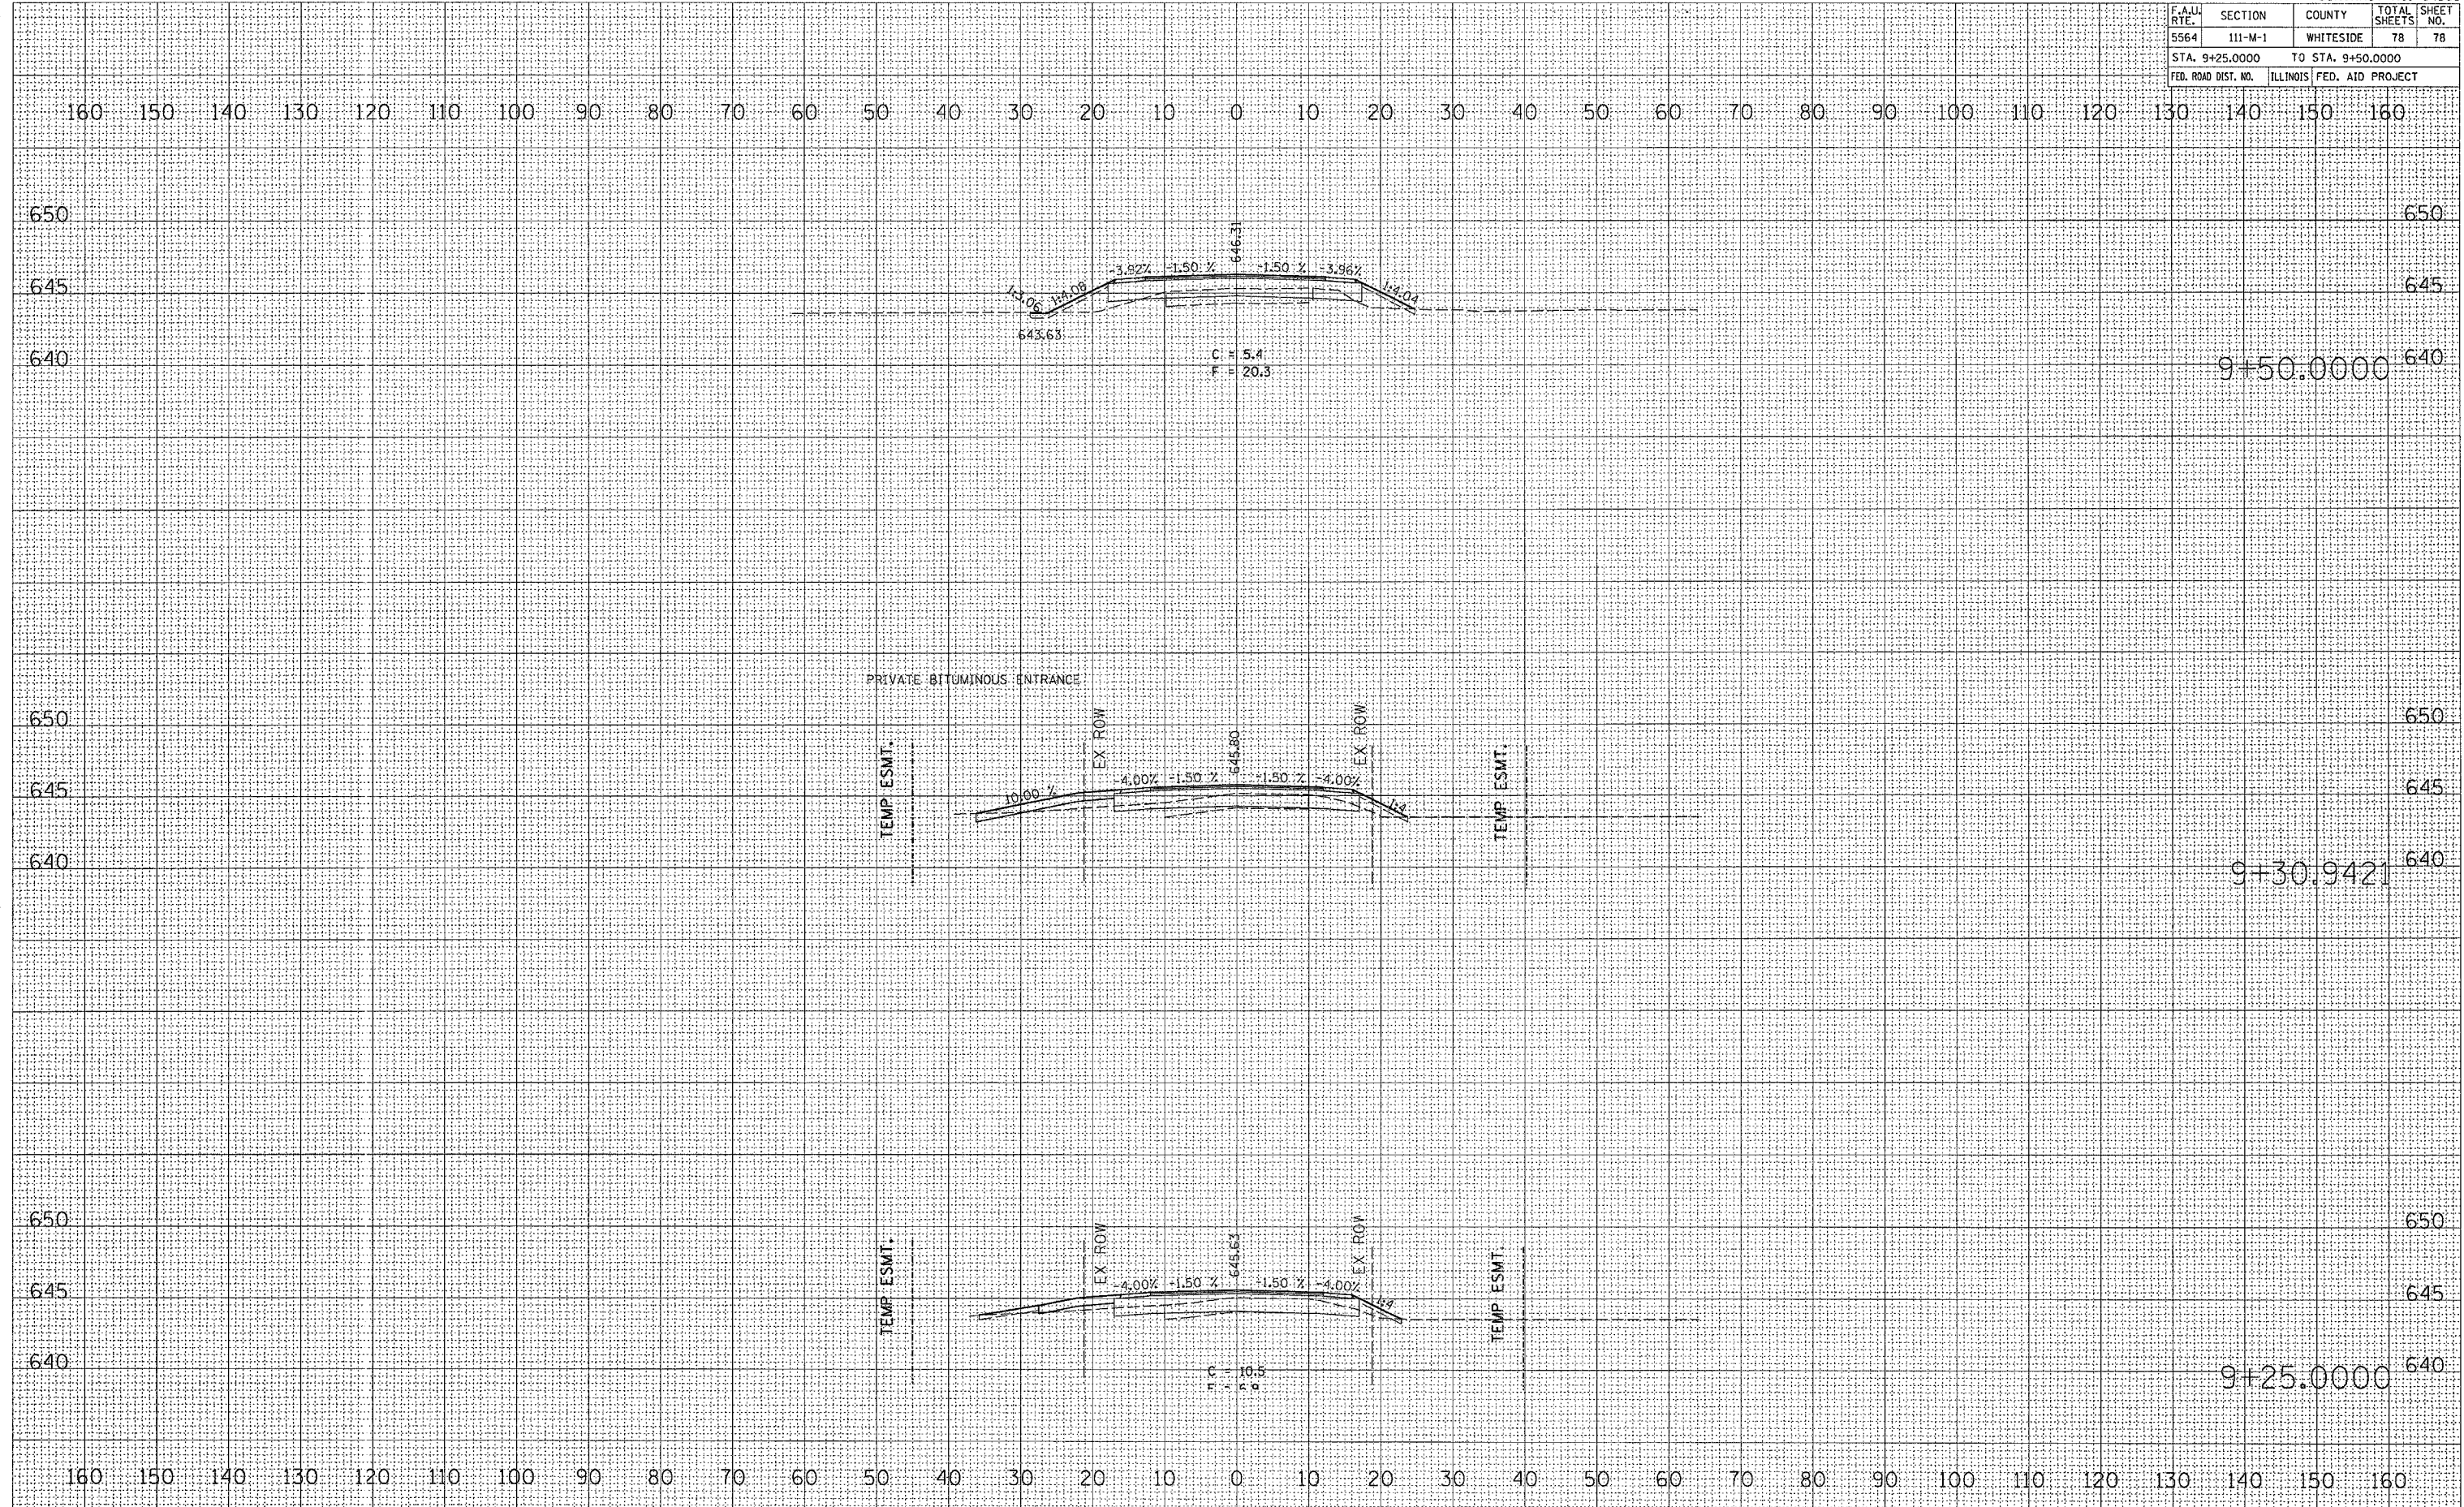

DATE: _____ BY: _____

SAVED SURVEY: _____

NOTE BOOK: _____

AREAS CHECKED: _____

DATE: _____ BY: _____

ORIGINAL SURVEY: _____

NOTE BOOK: _____

AREAS CHECKED: _____

PLOT DATE = Tue Aug 08 14:14:05 2006

FILE NAME = c:\p\p\plots\p237\980\9807\9807.d

PLOT SCALE = 10.0000' / IN.

USER NAME = guesart6