
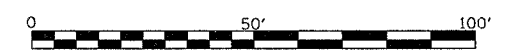


FAL. RT.	SECTION	COUNTY	TOTAL SHEETS	SHEET NO.
80	37-1HBR-1	HENRY	133	26
STA. 35±00.0000 TO STA. 41±00.0000				
FED. ROAD DIST. NO. ILLINOIS			FED. AID PROJECT	

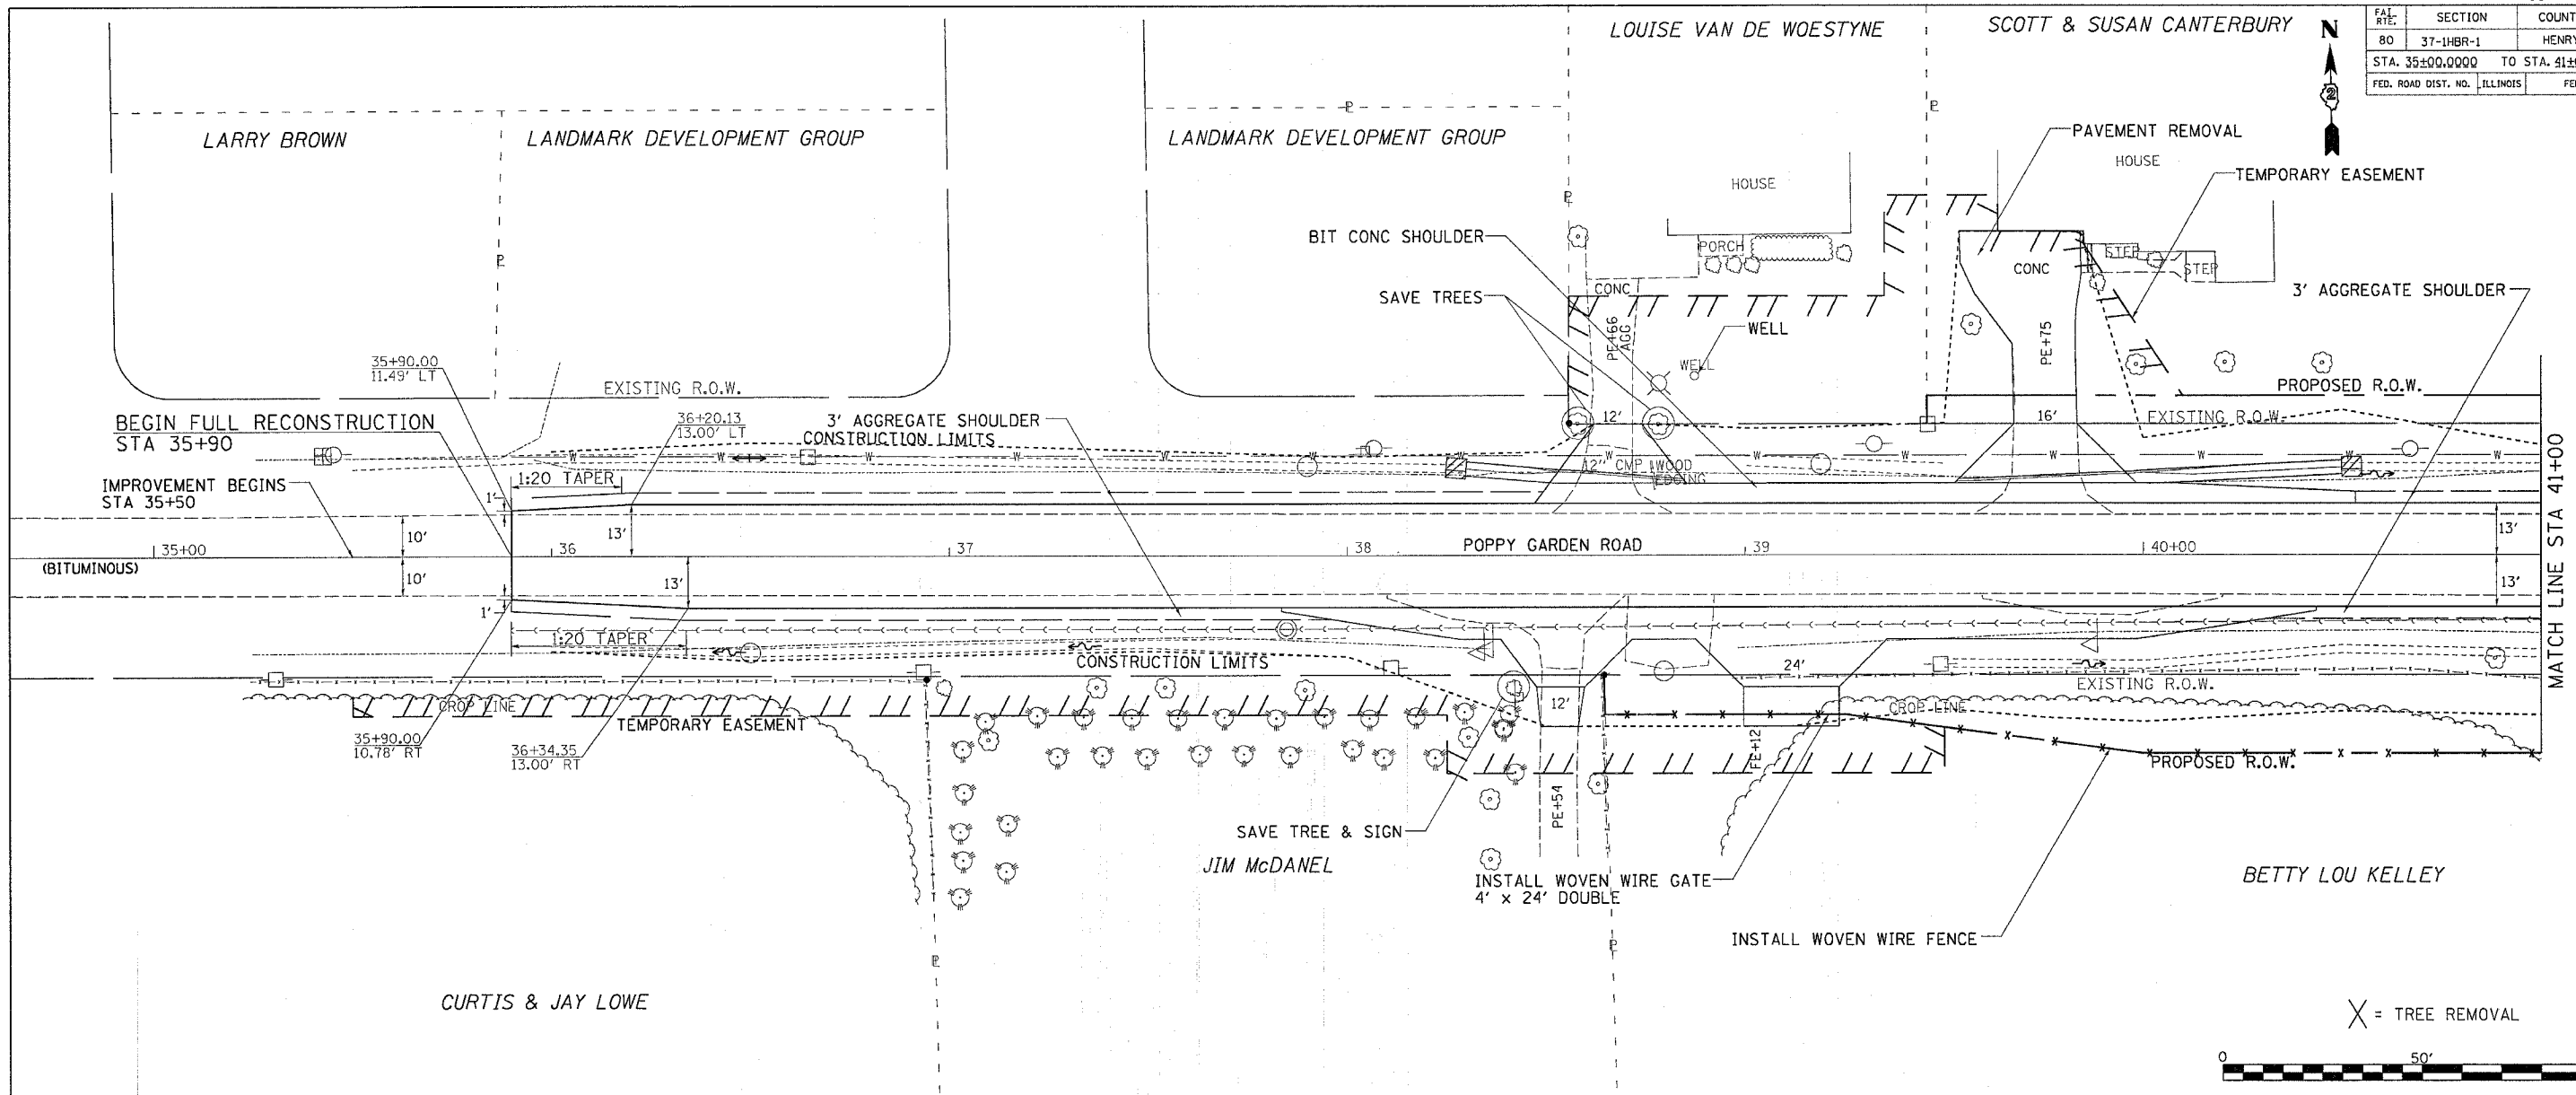

X = TREE REMOVAL

PLAN

DATE	BY

REVISIONS


NO.	DATE	DESCRIPTION

PROFILE

DATE	BY

REVISIONS

NO.	DATE	DESCRIPTION

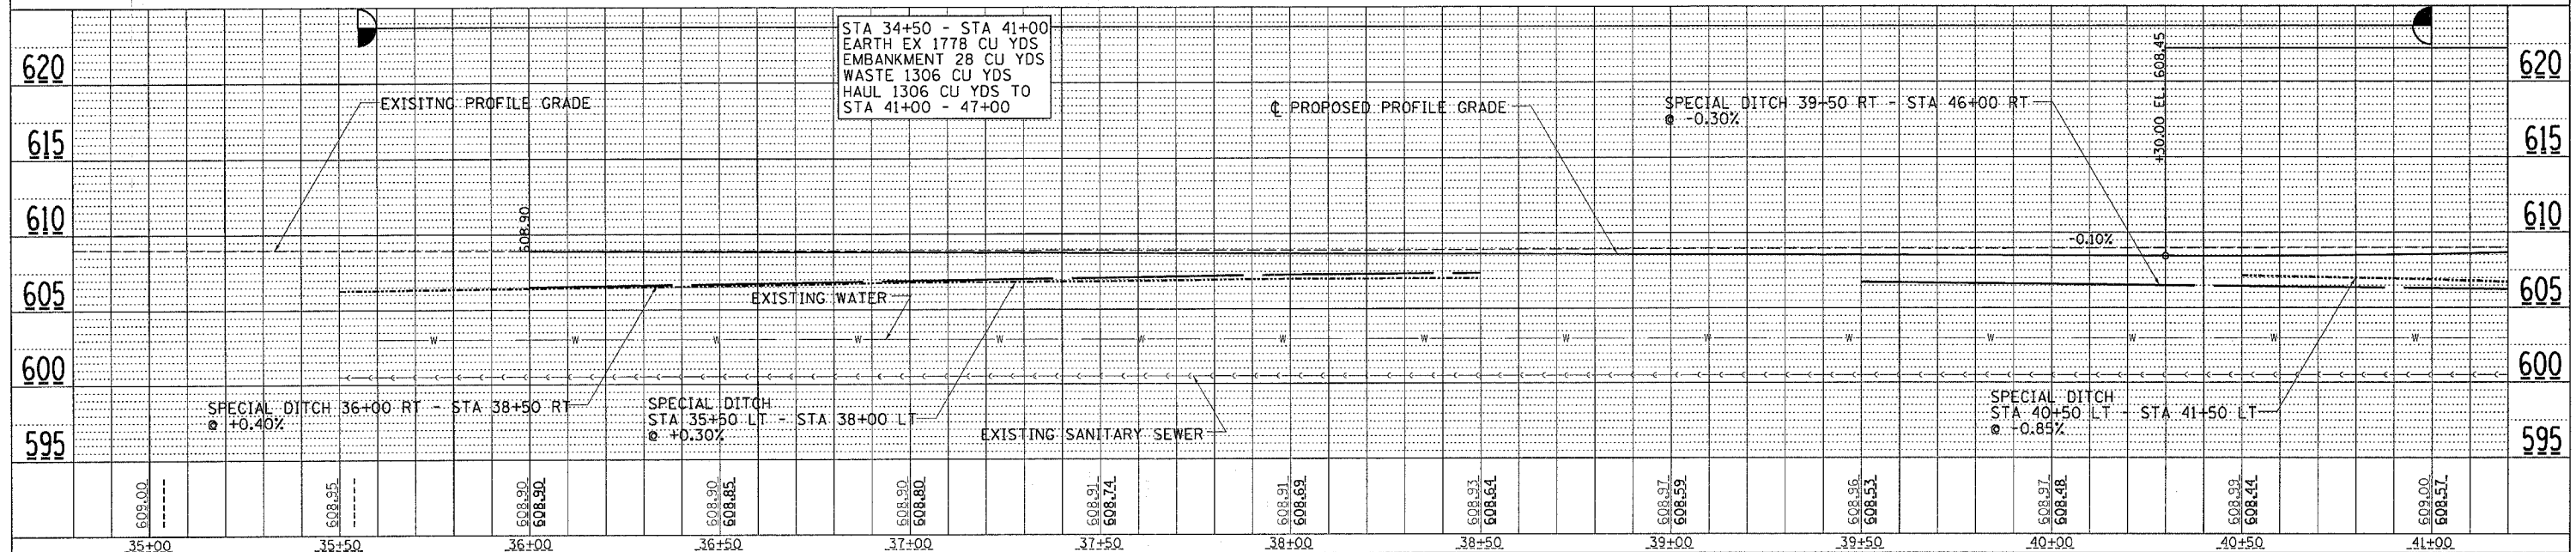

DATE-TIME
 608.00
 608.95
 608.90
 608.85
 608.80
 608.74
 608.69
 608.64
 608.59
 608.53
 608.48
 608.44
 608.00
 608.57