

SCOTT & SUSAN CANTERBURY

SEE PAGE 31, 47-48

BRUCE C. ADAMS, SR

CONTRACT NO. 64602



F&E	SECTION	COUNTY	TOTAL SHEETS	SHEET NO.
80	37-1HBR-1	HENRY	133	27
STA. 41+00.0000		TO STA. 47+00.0000		
FED. ROAD DIST. NO. ILLINOIS		FED. AID PROJECT		

GARAGE

BARBARA & ROBERT MERRILL
Dog In Fenced Yard

DATE	BY

DATE	BY

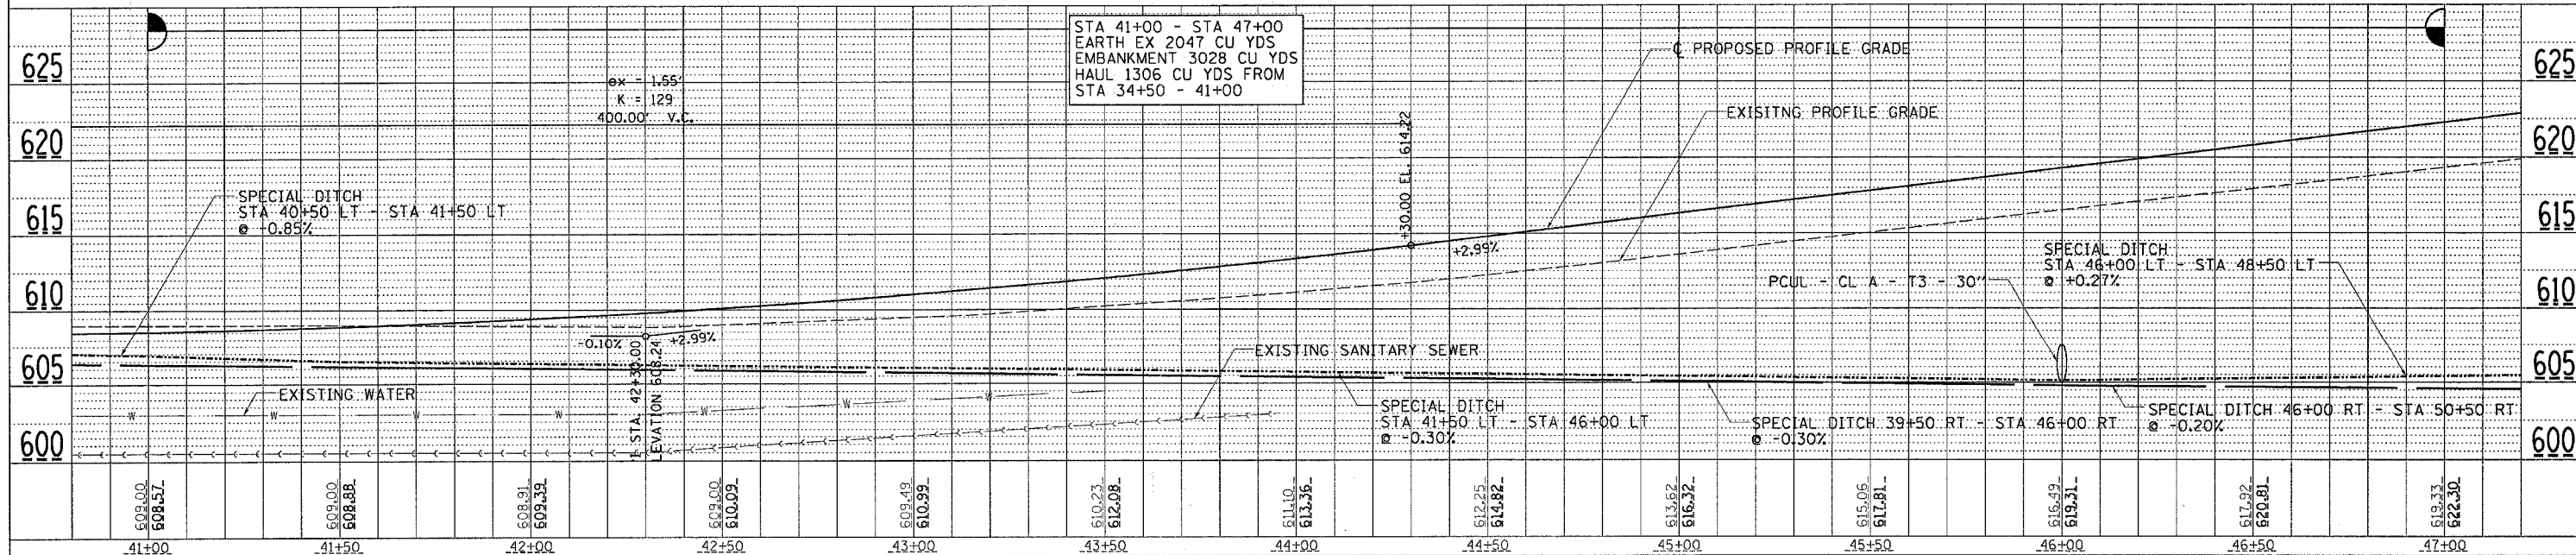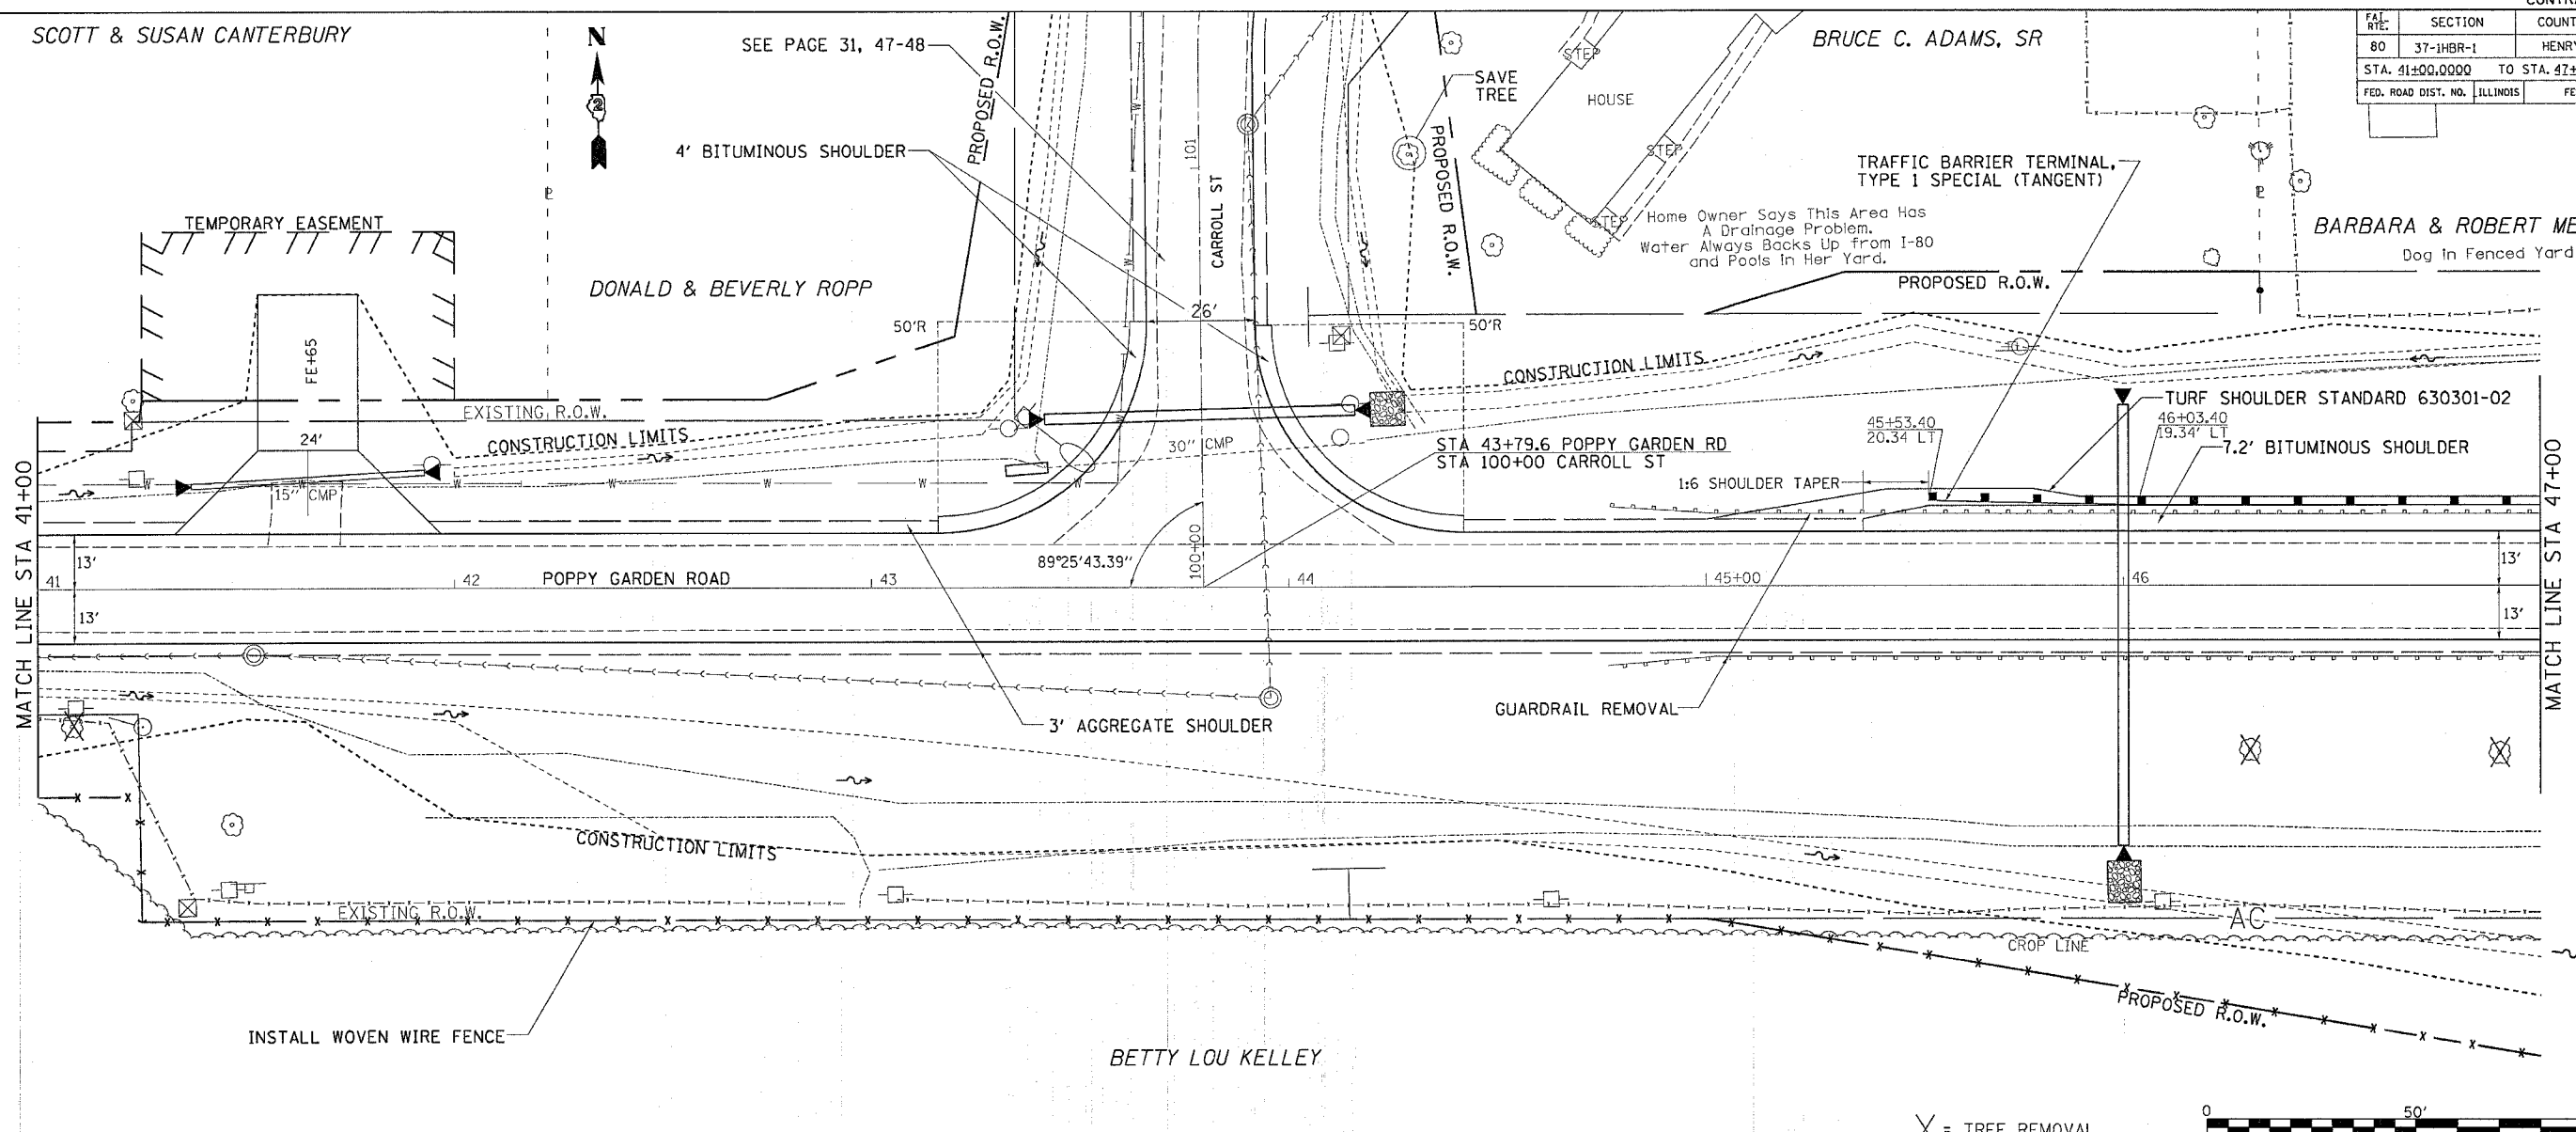

POPPY GARDEN RD
STA 41+00 - STA 47+00